

Wood Frame Construction up to 4 Storeys: Lightweight Cladding.

Intended Use of this Document


This document provides example key assembly interface details showing the use of ROCKWOOL™ products within a split-insulated wall assembly for commercial buildings up to 4 stories.


The example details could be modified for other building types or applications. The intended use has been limited to 4 stories for the sole purpose of creating boundaries around the detail development. The example details are designed to be generally applicable across North America; however, specific end use applications vary widely as to design, materials, and environments. Therefore, what is appropriate in any specific end use application is a determination that must be made independently by the experienced Project Architect and/or Engineer in their own professional judgment. ROCKWOOL™ fully disclaims any liability for any of the content contained herein whether such liability be premised on a theory of contract, tort, or otherwise.

These example details are intended to provide architects, builders, and contractors with general guidance on the best practice approach to maintain:

- Air barrier continuity,
- Water resistant barrier (moisture barrier) continuity,
- Thermal continuity and minimizing thermal bridges,
- Cladding attachment and detailing, and
- Adequate drainage and ventilation of the wall cavity.

It is important to note these details show one method of constructing a split-insulated, exterior air barrier wall assembly; however, subtle changes at interface locations could be made to achieve the same intent. Review the building code requirements for your jurisdiction to ensure that all wall assembly detailing is in general conformance, or contact ROCKWOOL™ Building Science Support for support on your project.

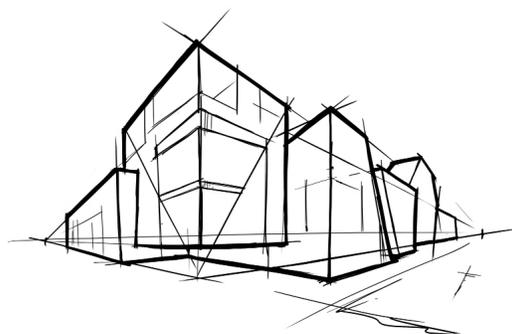

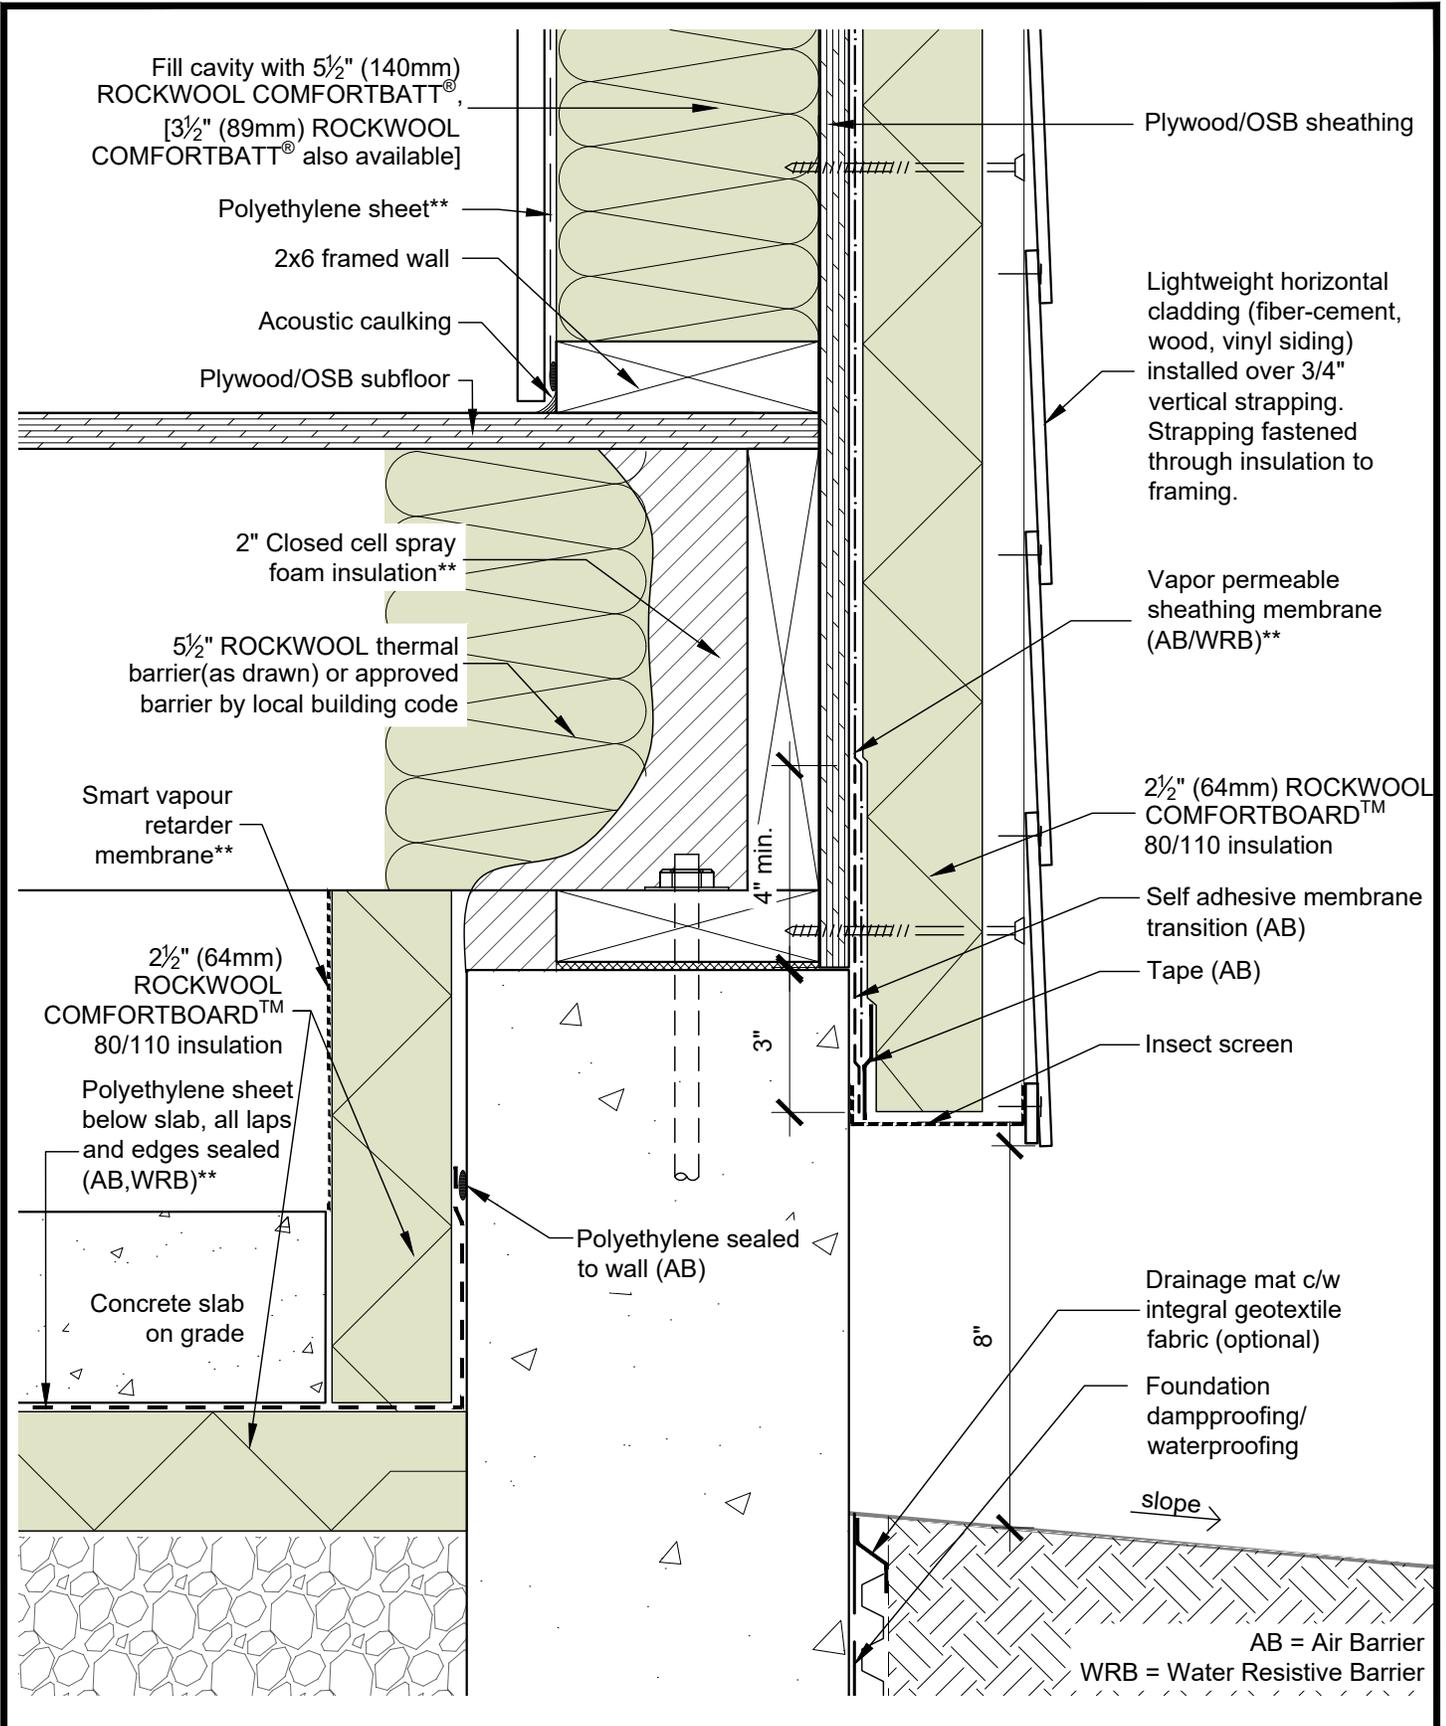

**WOOD FRAME CONSTRUCTION UP TO 4 STOREYS
- LIGHTWEIGHT HORIZONTAL CLADDING**




DRAWING TITLE: **TYPICAL WALL AT FOUNDATION WALL (CRAWLSPACE)**

DRAWING NO.: **Detail 01**
SCALE: 3" = 1'-0"
DATE: JUNE 2020

June 11 2020 4:37 PM

* For thermal performance of ROCKWOOL™ products, please refer to ROCKWOOL™ technical data sheets
 ** Interior vapor control for cold climates shown. For further climate zone specific considerations for thermal, air and vapor control methodologies and requirements, please contact ROCKWOOL™ Building Science.

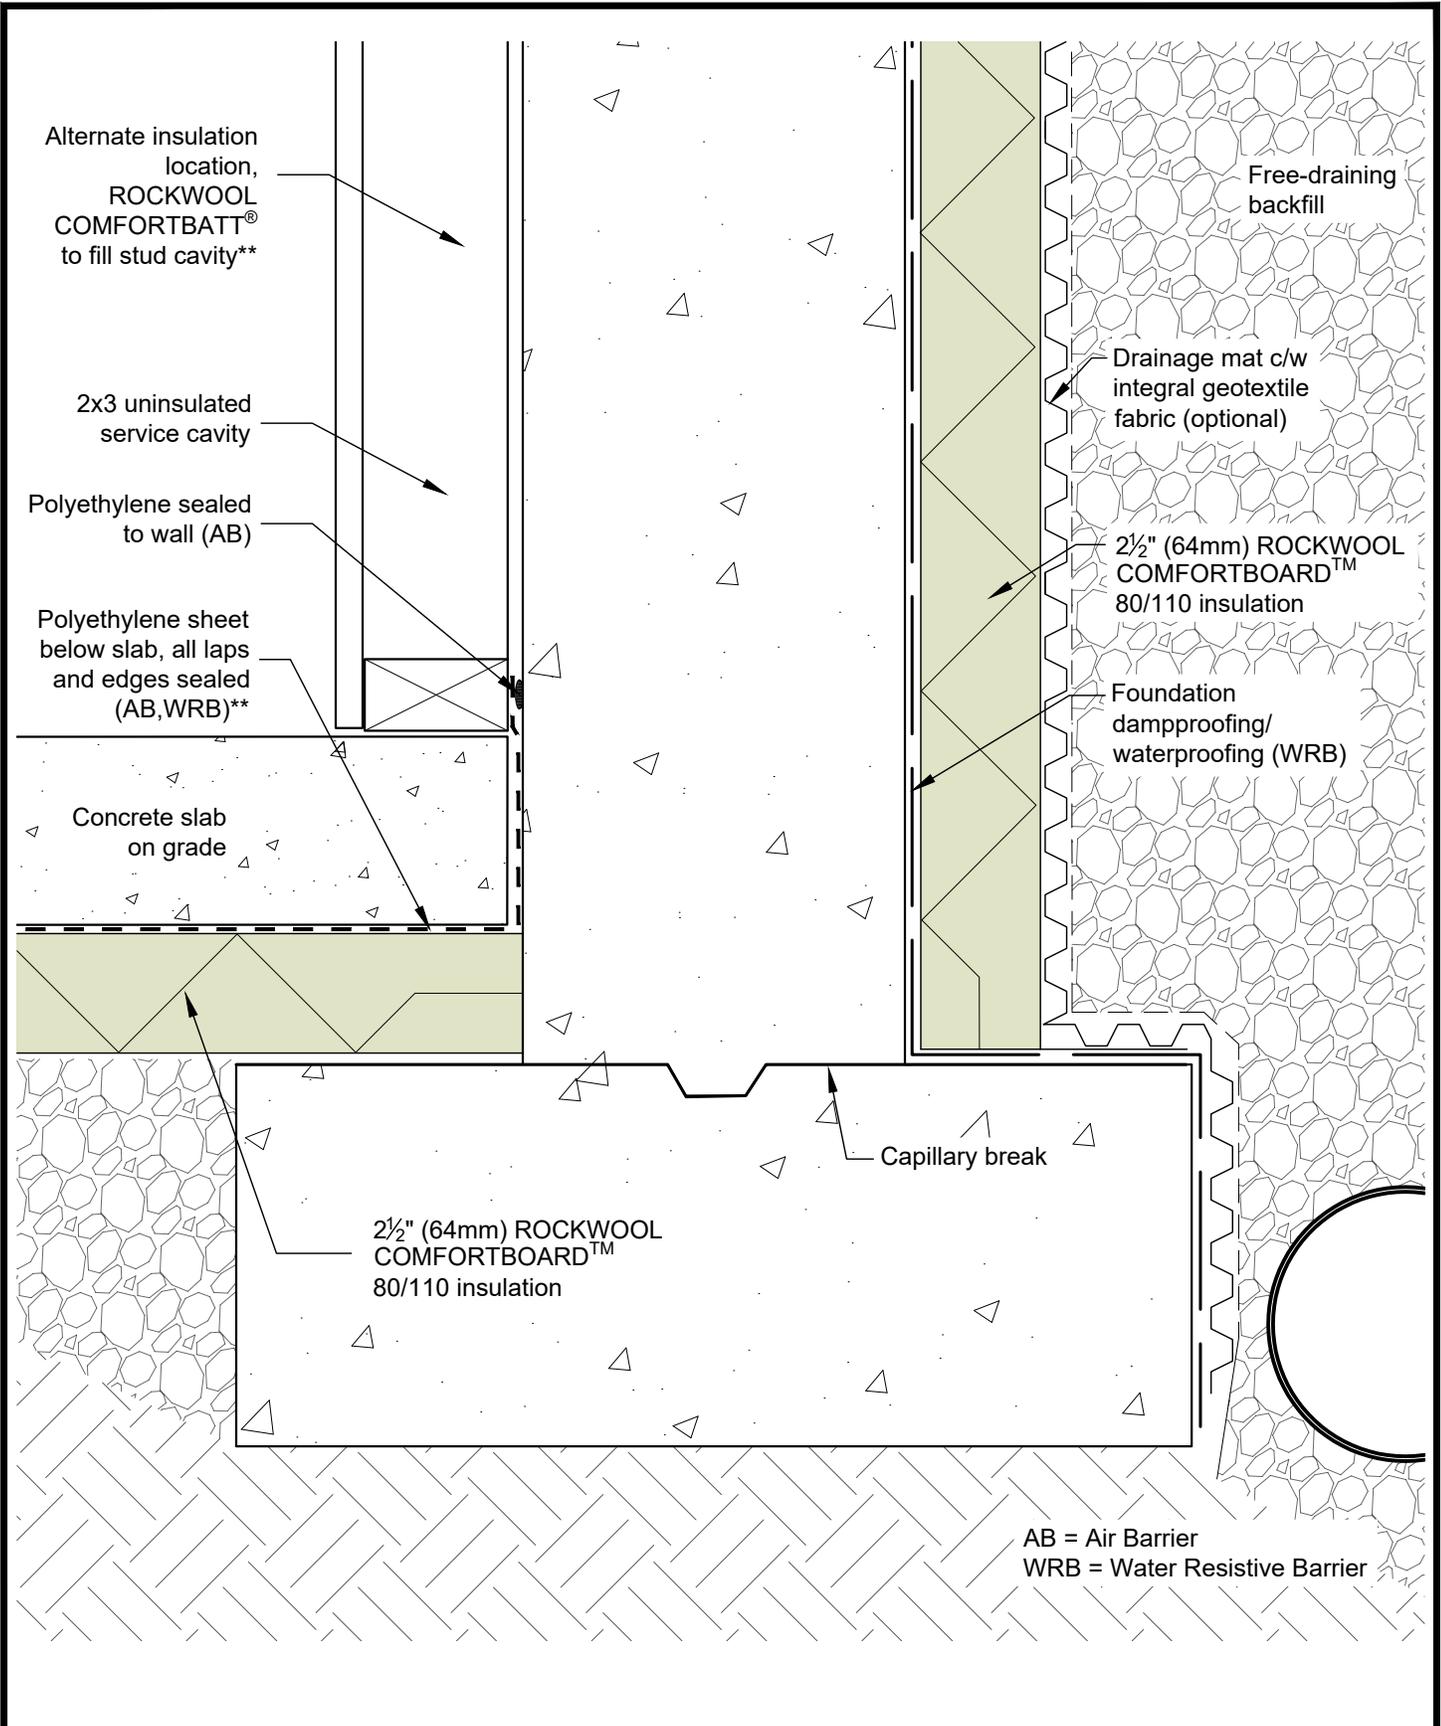

**WOOD FRAME CONSTRUCTION UP TO 4 STOREYS
- LIGHTWEIGHT HORIZONTAL CLADDING**



DRAWING
TITLE:

FOUNDATION WALL AT FOOTING (BASEMENT)

DRAWING NO.:

Detail 02


SCALE: 3" = 1'-0"

DATE: JUNE 2020

June 11 2020 4:37 PM

* For thermal performance of ROCKWOOL™ products, please refer to ROCKWOOL™ technical data sheets

** Interior vapor control for cold climates shown. For further climate zone specific considerations for thermal, air and vapor control methodologies and requirements, please contact ROCKWOOL™ Building Science.

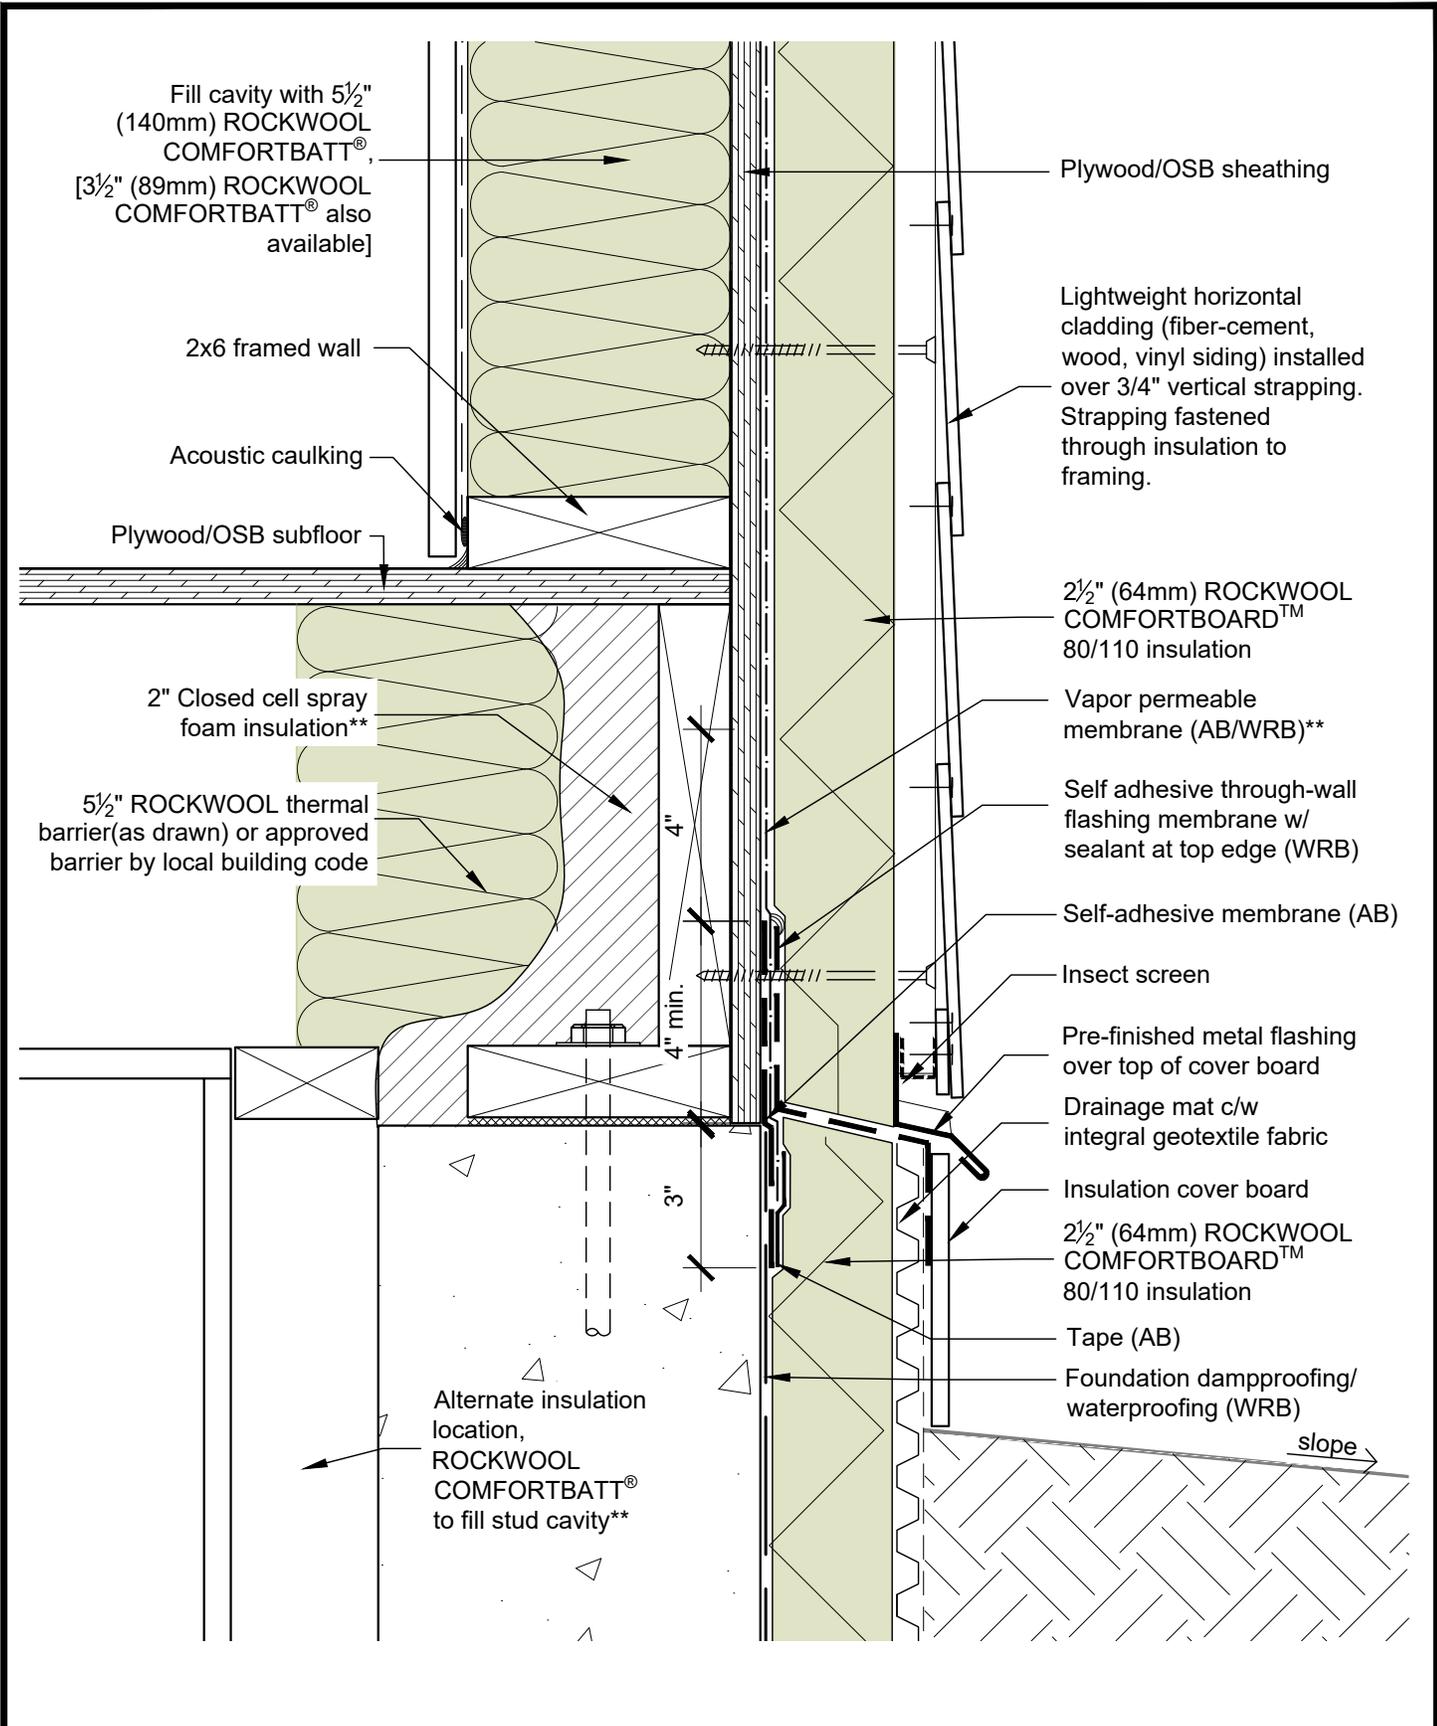

**WOOD FRAME CONSTRUCTION UP TO 4 STOREYS
- LIGHTWEIGHT HORIZONTAL CLADDING**



DRAWING
TITLE:

TYPICAL WALL AT FOUNDATION WALL (BASEMENT)

DRAWING NO.:

SCALE: 3" = 1'-0"


Detail 03

DATE: JUNE 2020

June 11 2020 4:37 PM

* For thermal performance of ROCKWOOL™ products, please refer to ROCKWOOL™ technical data sheets

** Interior vapor control for cold climates shown. For further climate zone specific considerations for thermal, air and vapor control methodologies and requirements, please contact ROCKWOOL™ Building Science.

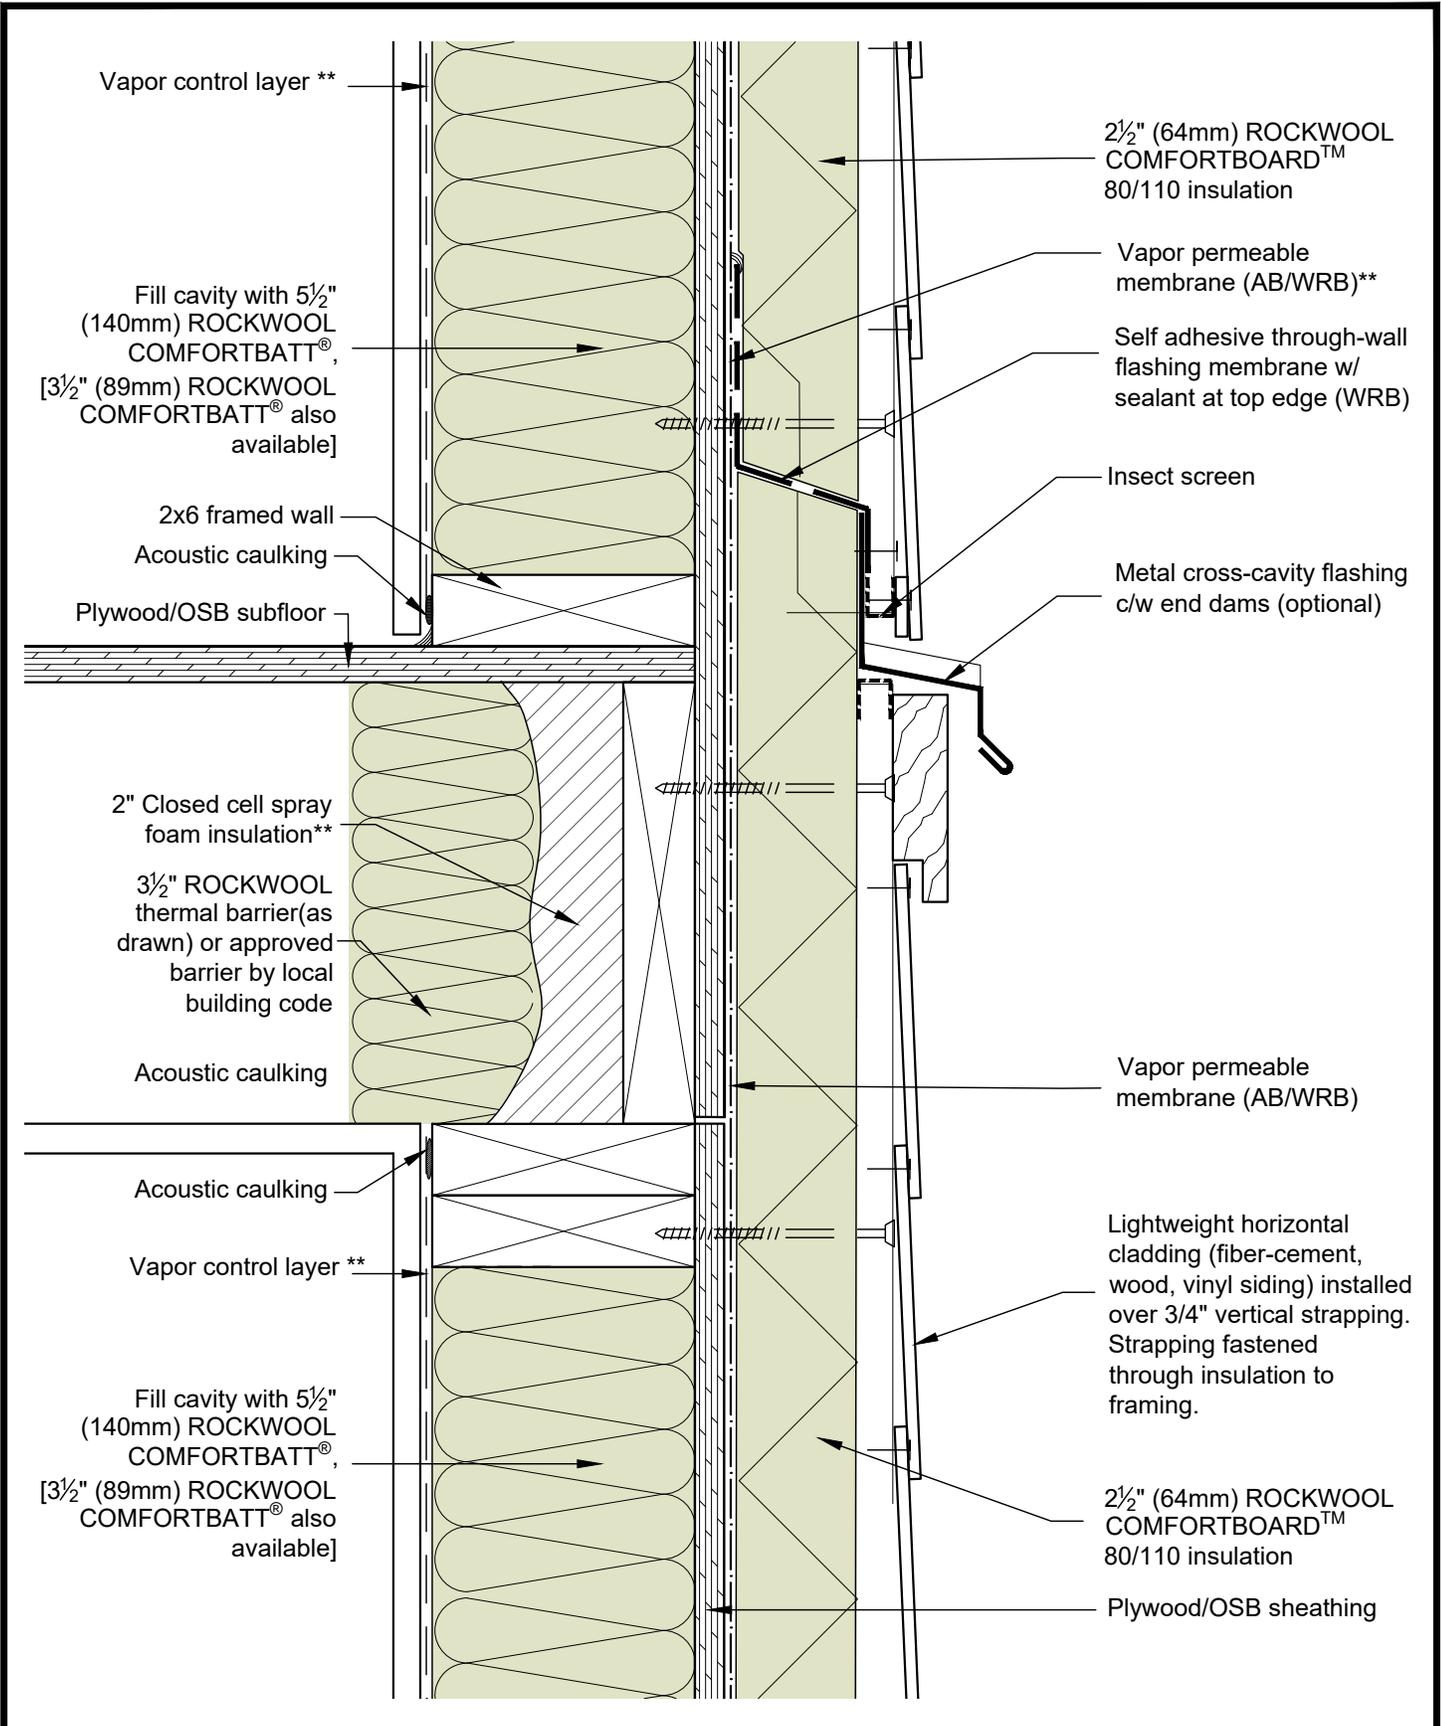

**WOOD FRAME CONSTRUCTION UP TO 4 STOREYS
- LIGHTWEIGHT HORIZONTAL CLADDING**



DRAWING
TITLE:

TYPICAL WALL AT FLOOR

DRAWING NO.:

SCALE: 3" = 1'-0"


Detail 04

DATE: JUNE 2020

June 11 2020 4:37 PM

* For thermal performance of ROCKWOOL™ products, please refer to ROCKWOOL™ technical data sheets

** Interior vapor control for cold climates shown. For further climate zone specific considerations for thermal, air and vapor control methodologies and requirements, please contact ROCKWOOL™ Building Science.

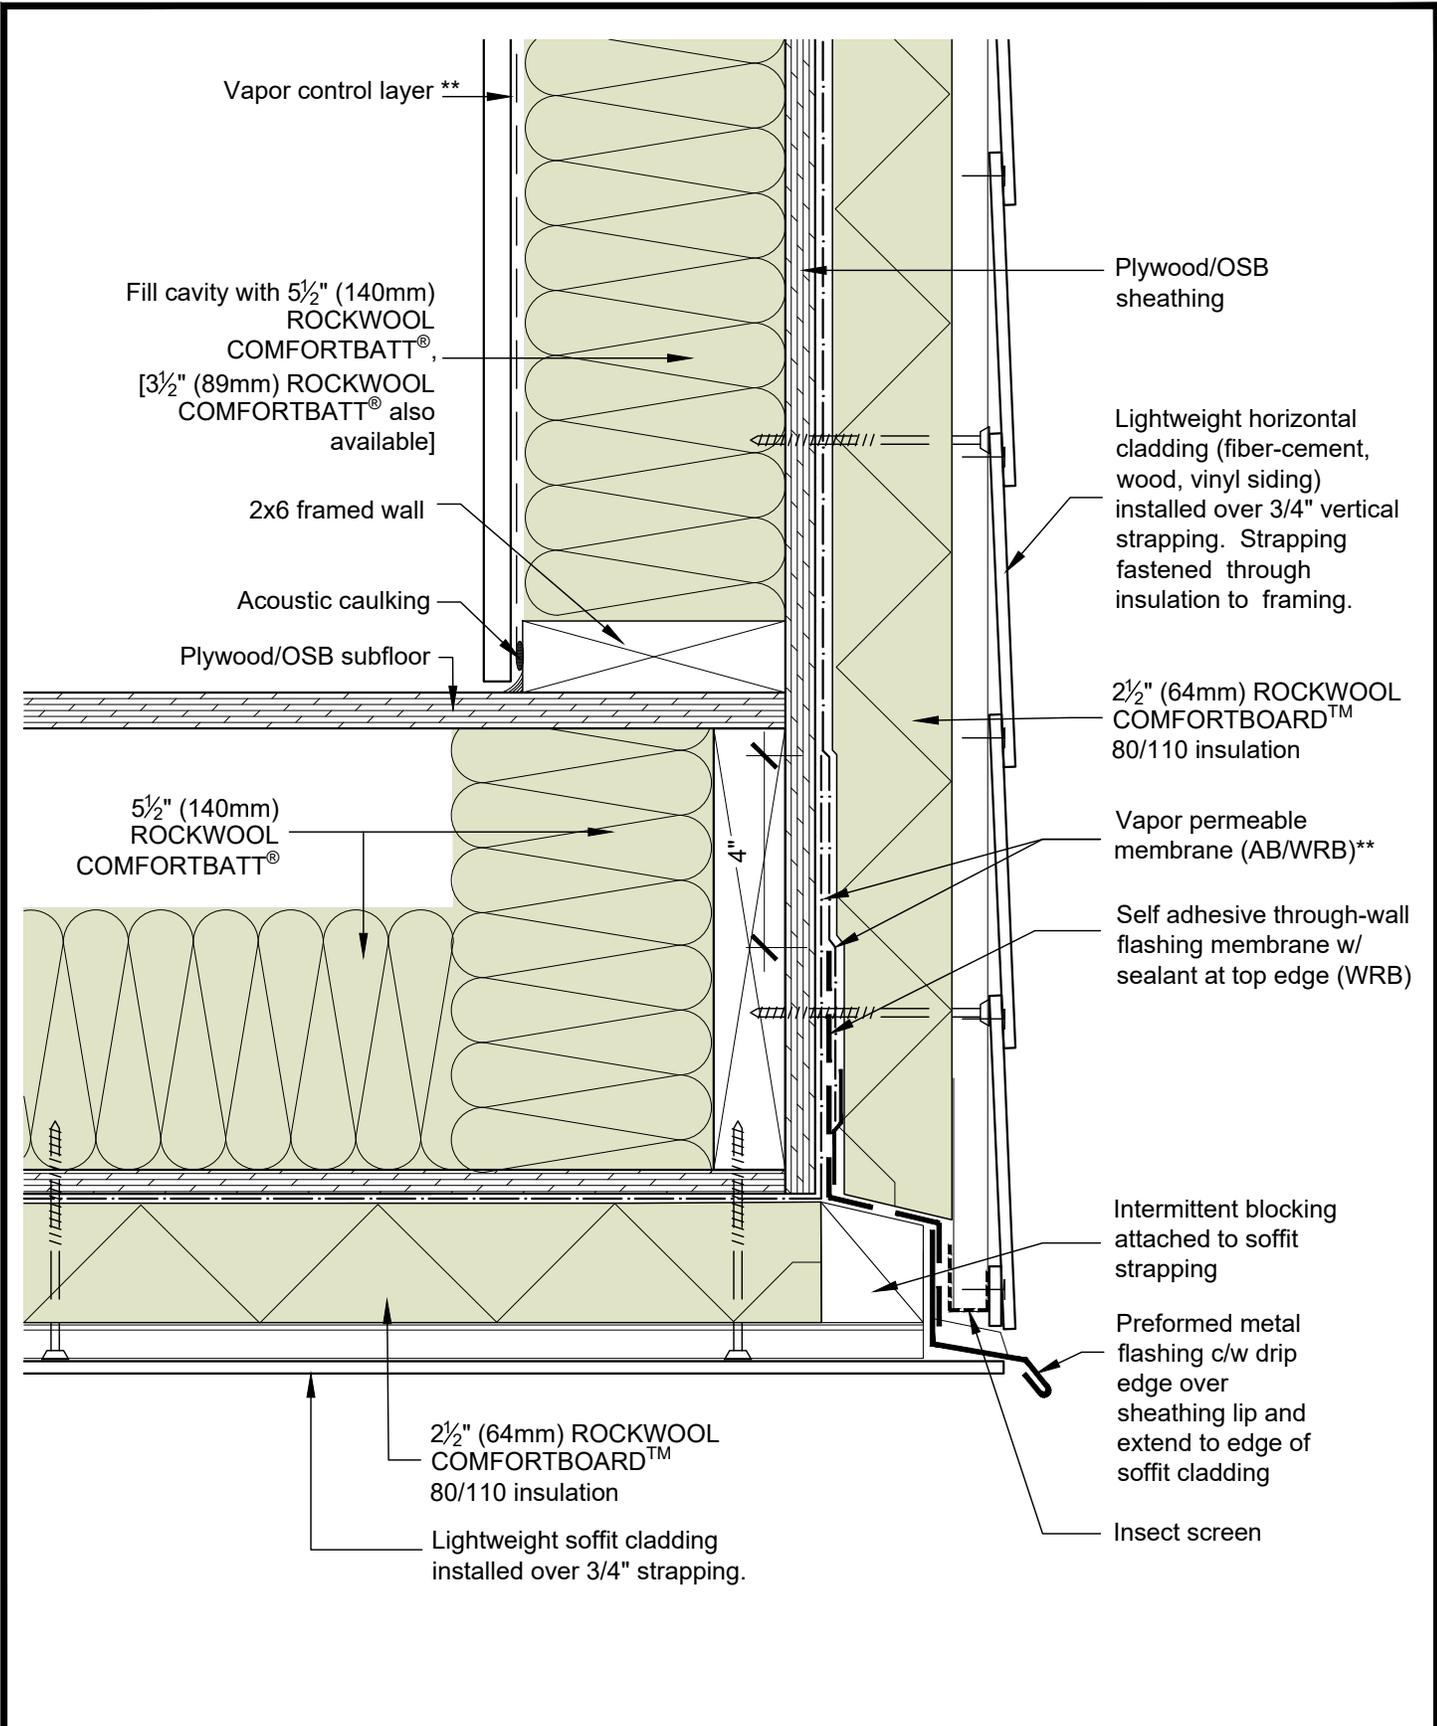

**WOOD FRAME CONSTRUCTION UP TO 4 STOREYS
- LIGHTWEIGHT HORIZONTAL CLADDING**



DRAWING
TITLE:

TYPICAL WALL AT CANTILEVERED FLOOR

DRAWING NO.:

Detail 05


SCALE: 3" = 1'-0"

DATE: JUNE 2020

June 11 2020 4:37 PM

* For thermal performance of ROCKWOOL™ products, please refer to ROCKWOOL™ technical data sheets

** Interior vapor control for cold climates shown. For further climate zone specific considerations for thermal, air and vapor control methodologies and requirements, please contact ROCKWOOL™ Building Science.

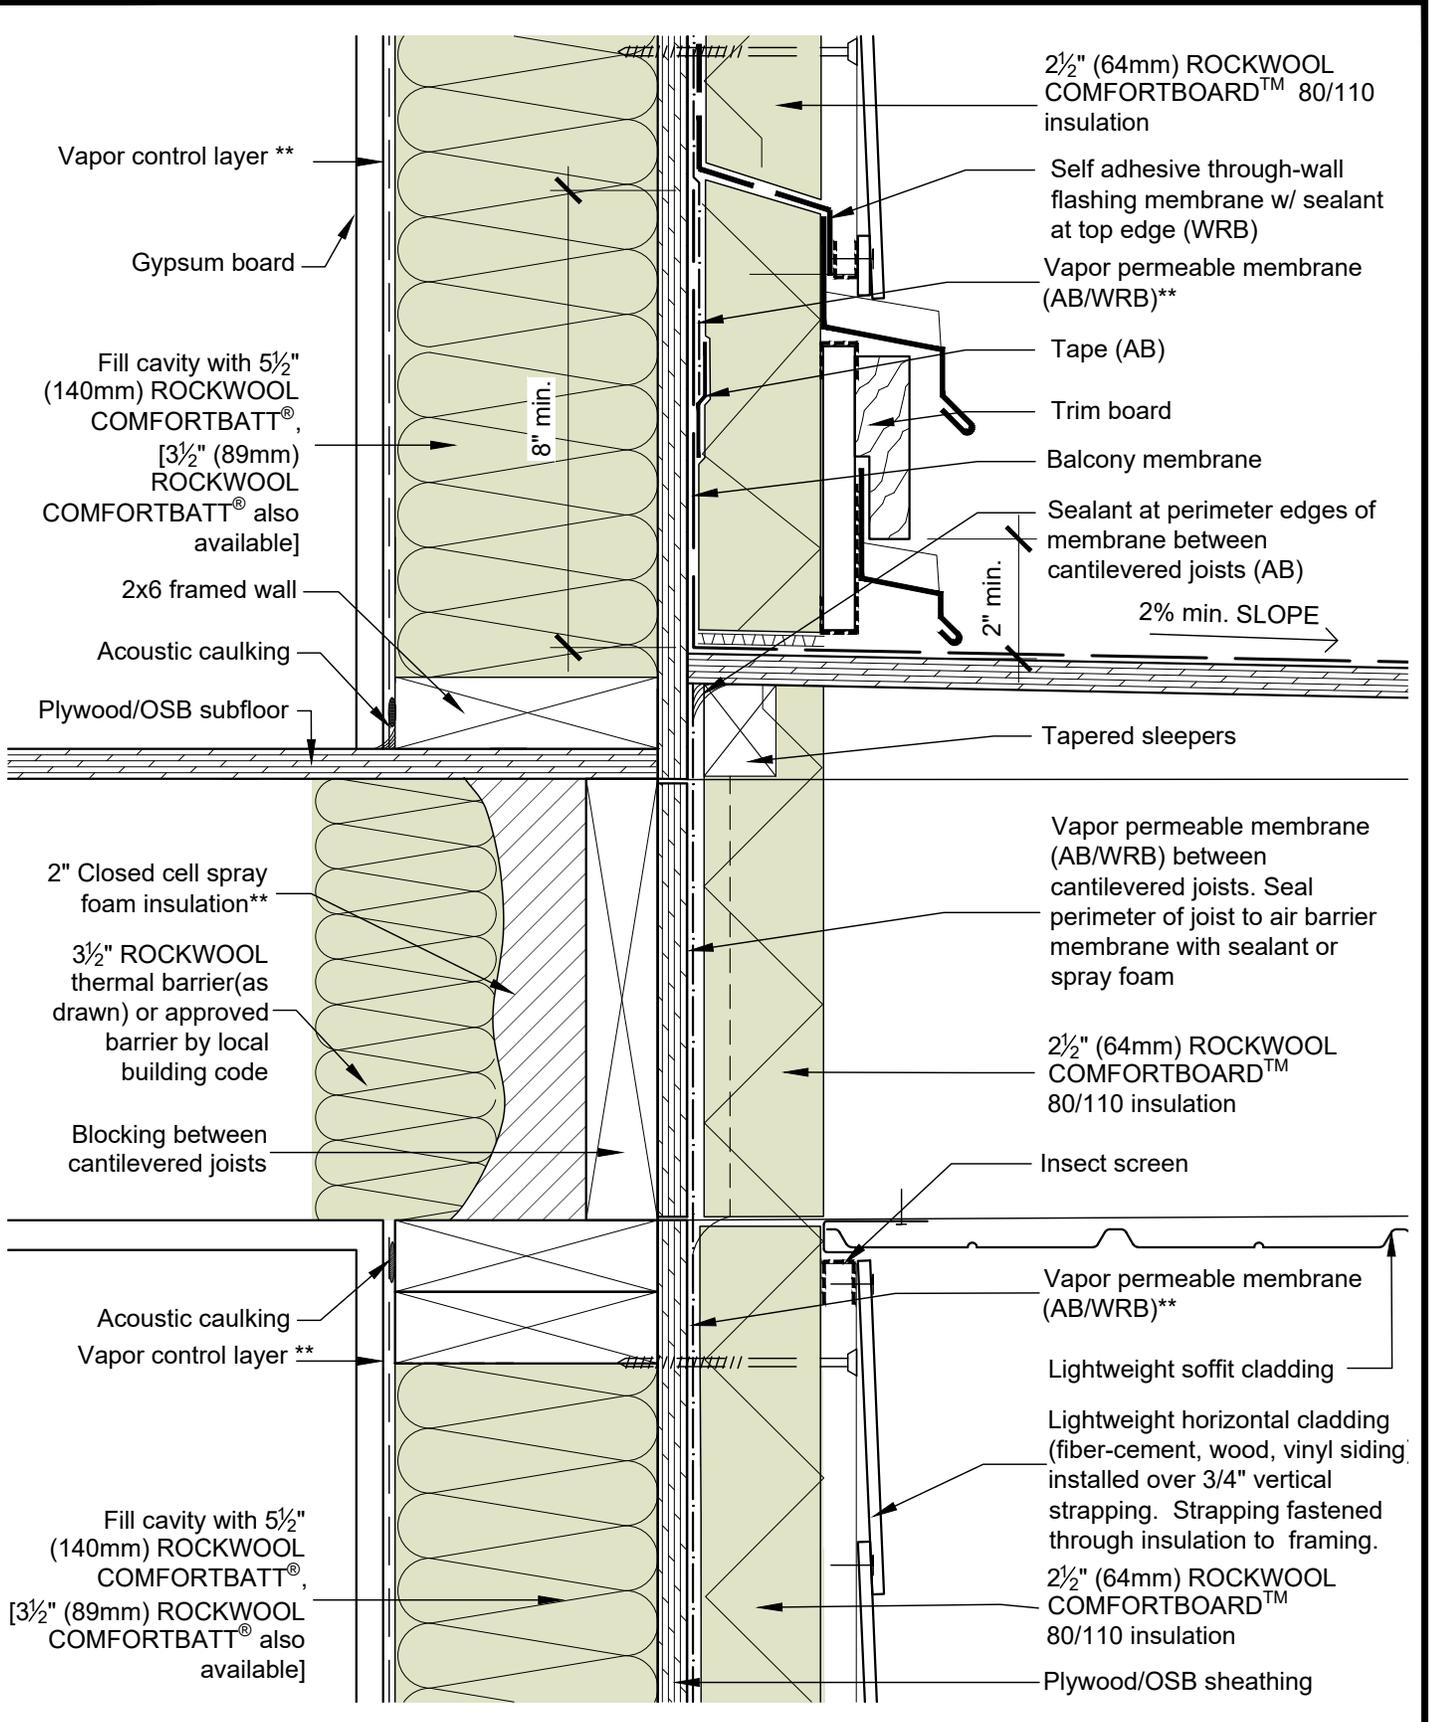

**WOOD FRAME CONSTRUCTION UP TO 4 STOREYS
- LIGHTWEIGHT HORIZONTAL CLADDING**



DRAWING
TITLE:

TYPICAL WALL AT CANTILEVERED BALCONY

DRAWING NO.:

Detail 06


SCALE: 3" = 1'-0"

DATE: JUNE 2020

June 11 2020 4:37 PM

* For thermal performance of ROCKWOOL™ products, please refer to ROCKWOOL™ technical data sheets

** Interior vapor control for cold climates shown. For further climate zone specific considerations for thermal, air and vapor control methodologies and requirements, please contact ROCKWOOL™ Building Science.

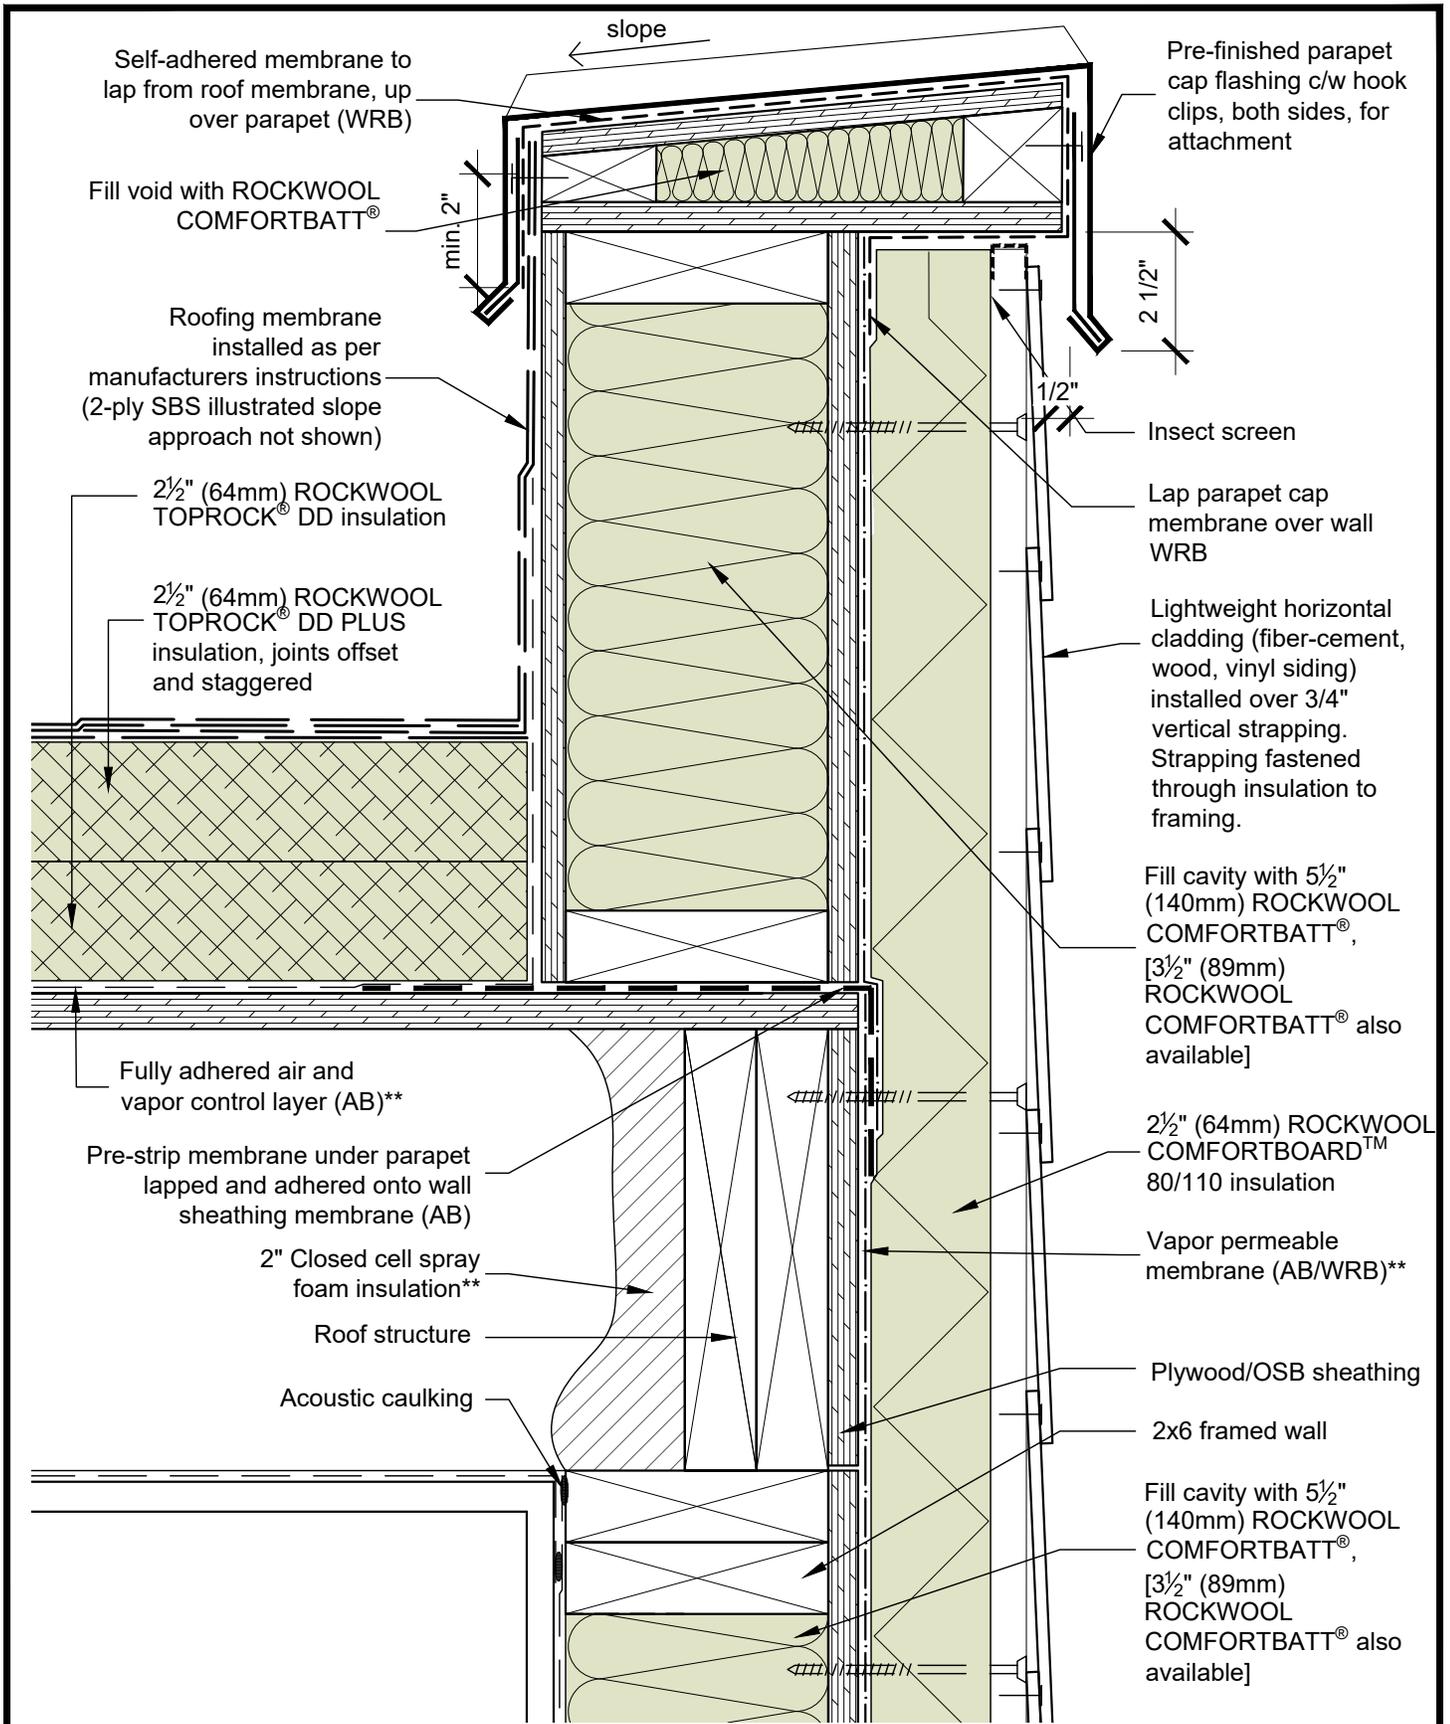

**WOOD FRAME CONSTRUCTION UP TO 4 STOREYS
- LIGHTWEIGHT HORIZONTAL CLADDING**



DRAWING
TITLE:

TYPICAL ROOF PARAPET AT LOW SLOPE ROOF

DRAWING NO.:

Detail 07


SCALE: 3" = 1'-0"

DATE: JUNE 2020

June 11 2020 4:37 PM

* For thermal performance of ROCKWOOL™ products, please refer to ROCKWOOL™ technical data sheets

** Interior vapor control for cold climates shown. For further climate zone specific considerations for thermal, air and vapor control methodologies and requirements, please contact ROCKWOOL™ Building Science.

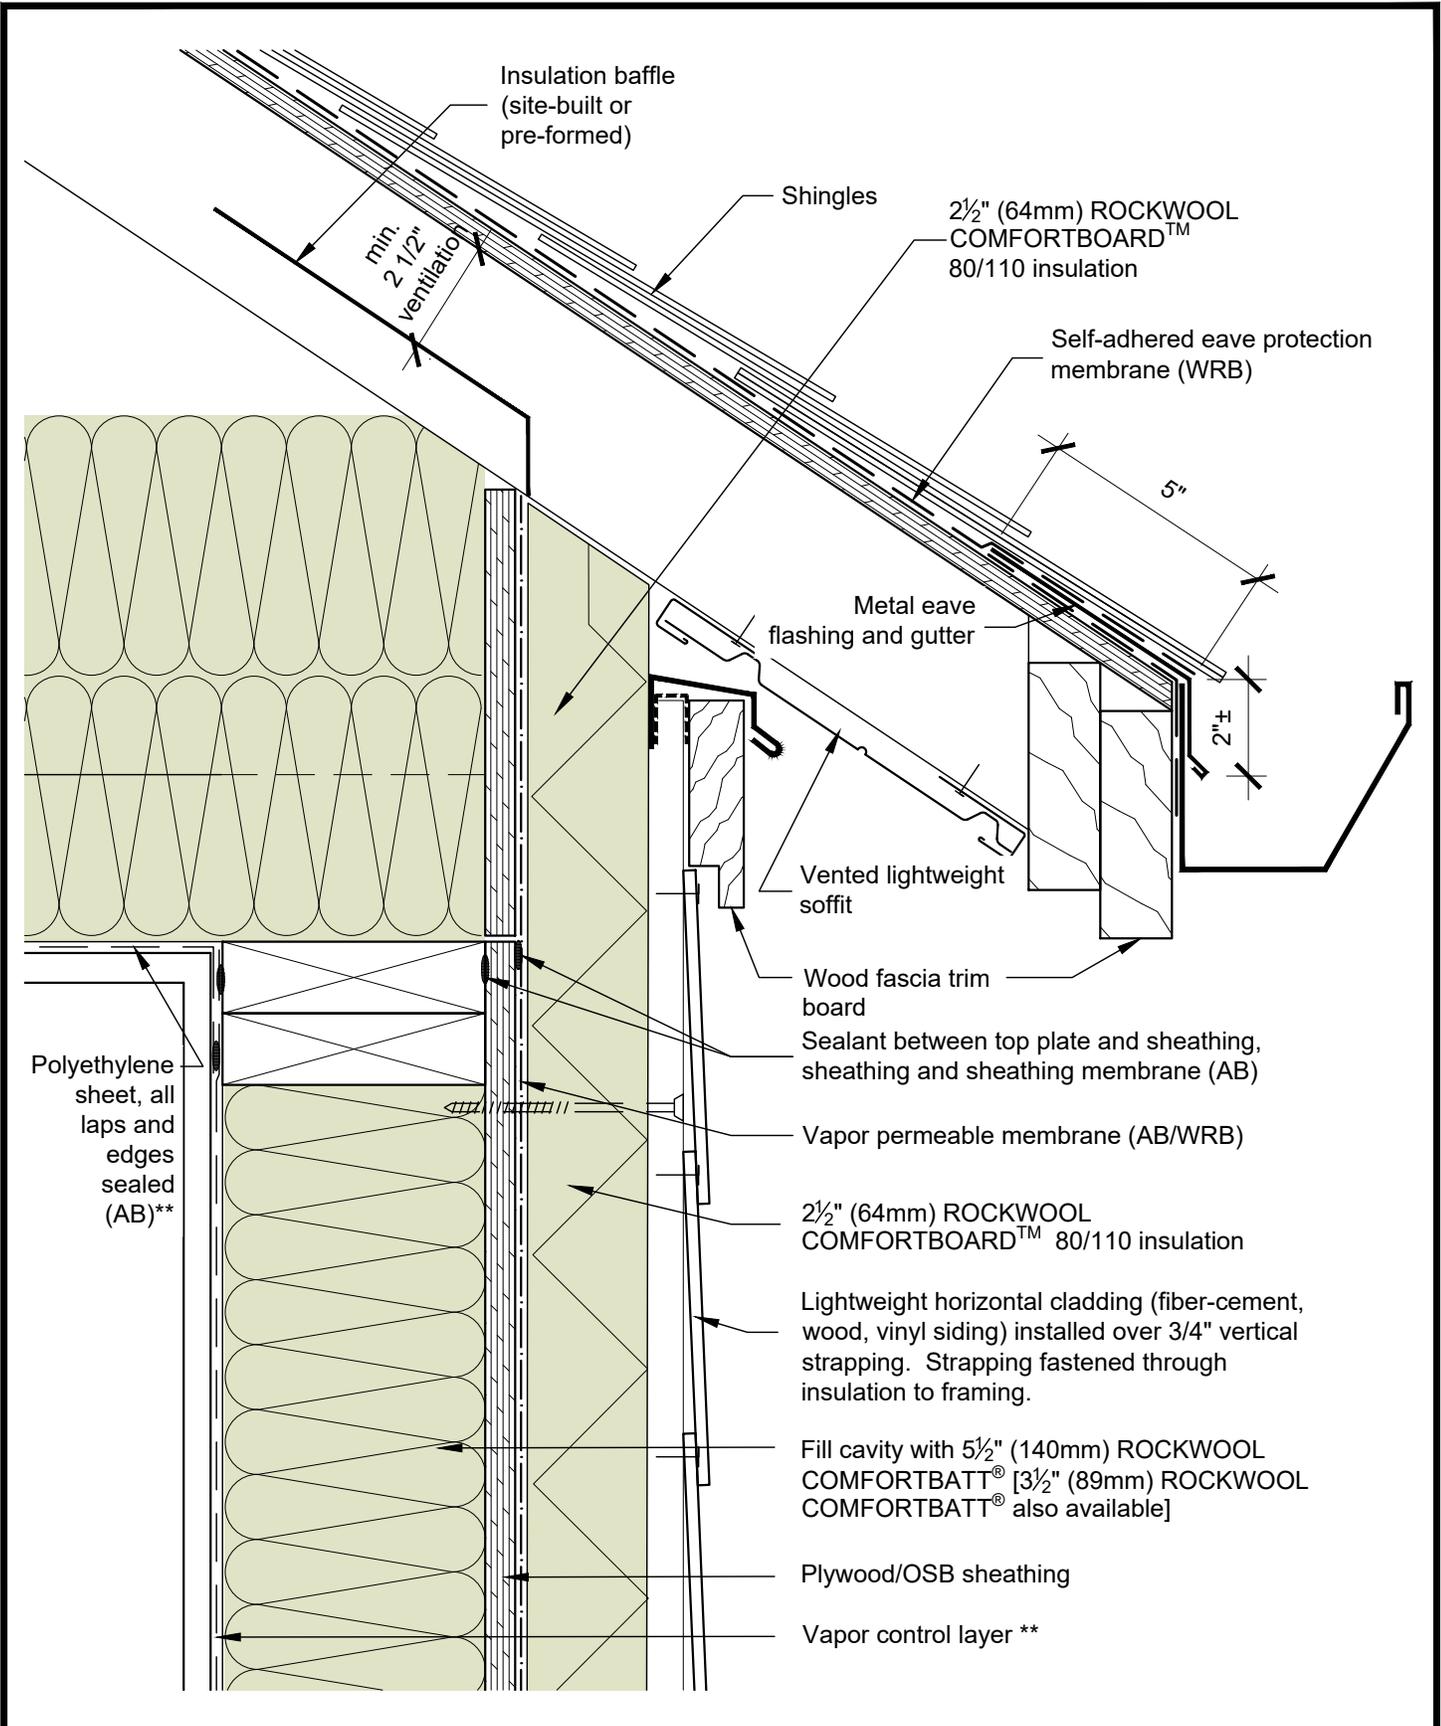

**WOOD FRAME CONSTRUCTION UP TO 4 STOREYS
- LIGHTWEIGHT HORIZONTAL CLADDING**



DRAWING
TITLE:

TYPICAL SLOPE ROOF (ATTIC) AT EAVE

DRAWING NO.:

Detail 08


SCALE: 3" = 1'-0"

DATE: JUNE 2020

June 11 2020 4:38 PM

* For thermal performance of ROCKWOOL™ products, please refer to ROCKWOOL™ technical data sheets

** Interior vapor control for cold climates shown. For further climate zone specific considerations for thermal, air and vapor control methodologies and requirements, please contact ROCKWOOL™ Building Science.

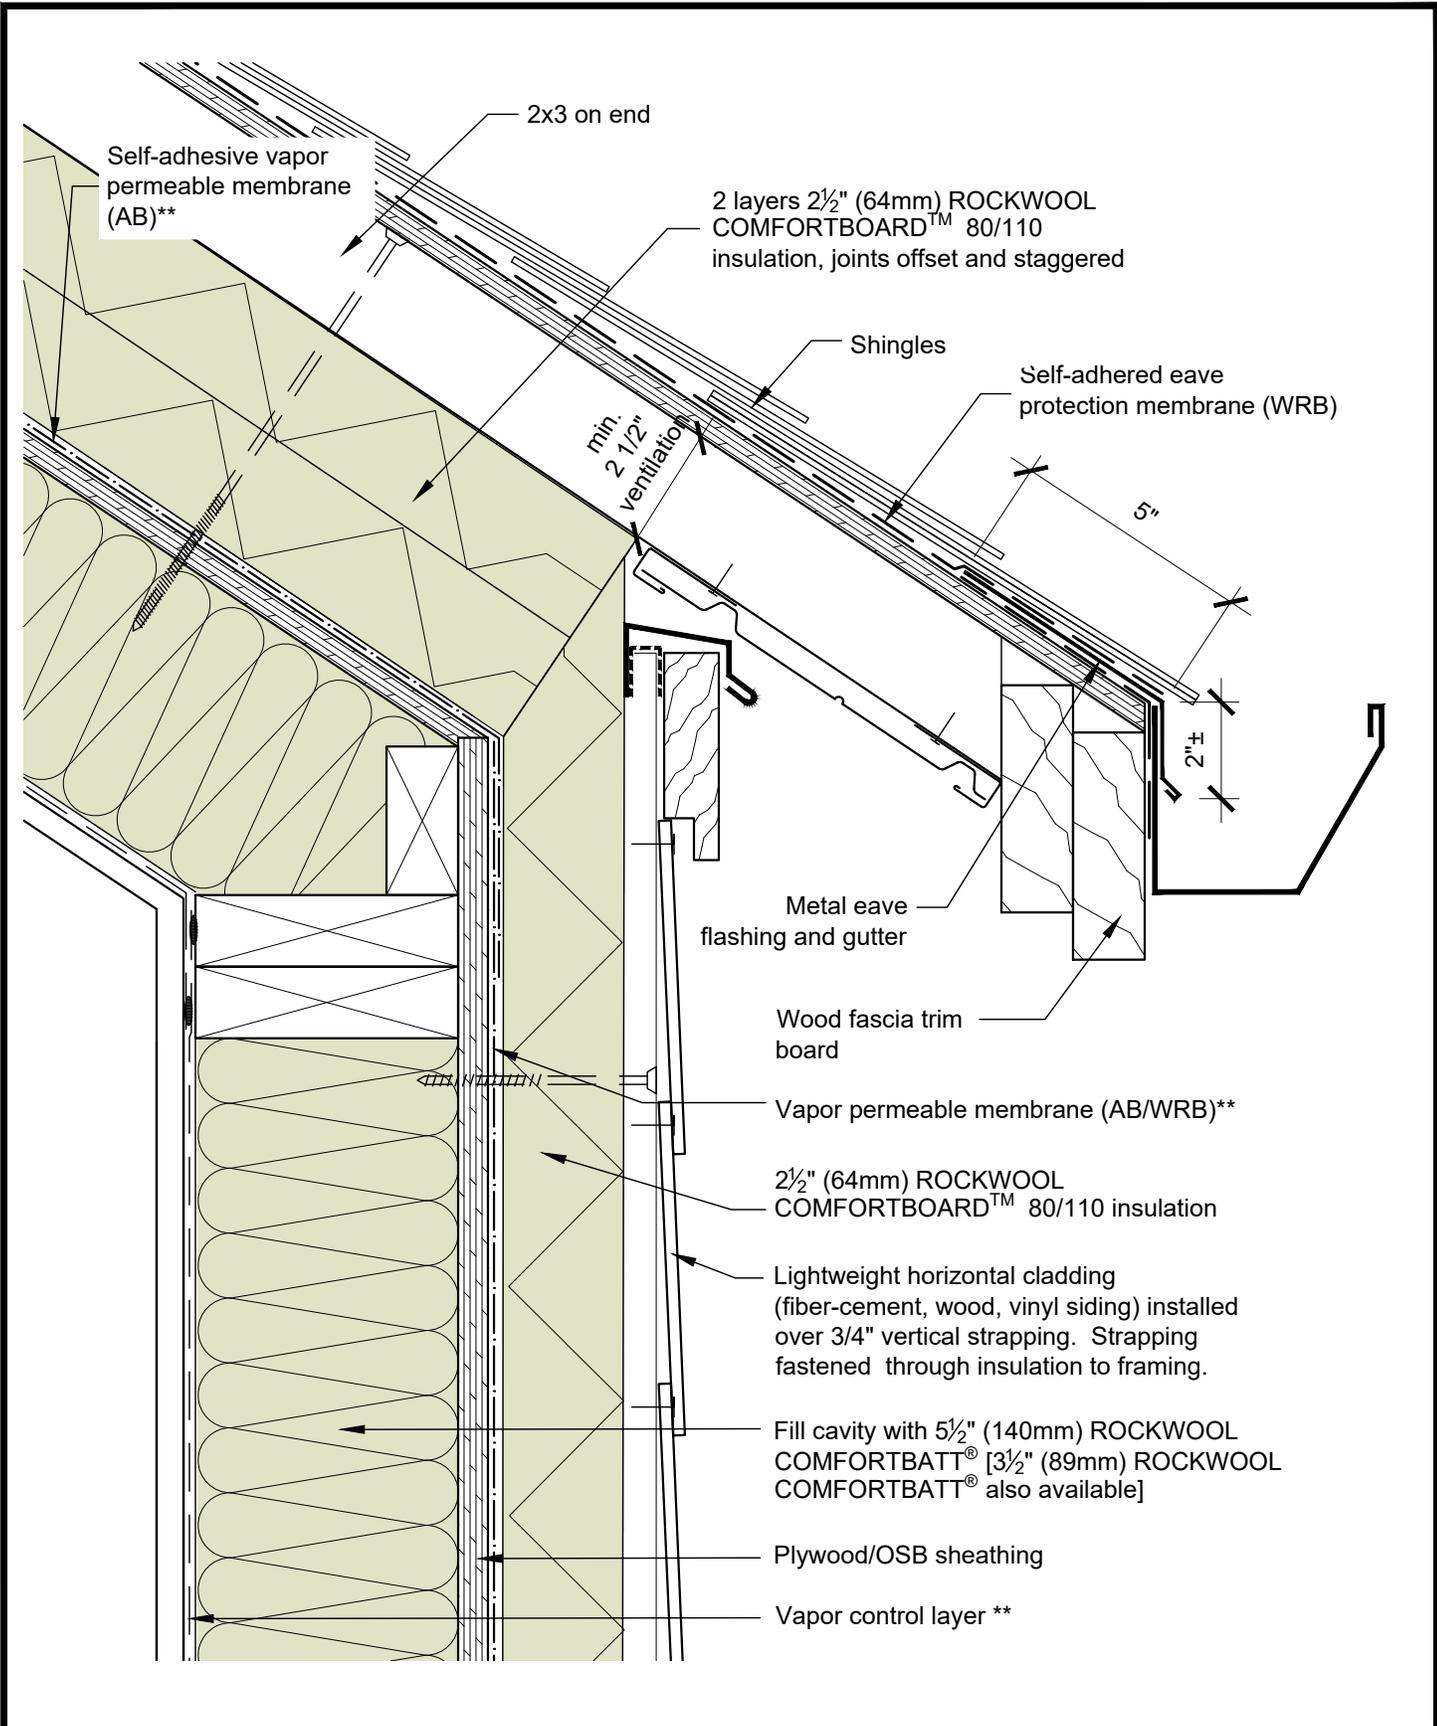

**WOOD FRAME CONSTRUCTION UP TO 4 STOREYS
- LIGHTWEIGHT HORIZONTAL CLADDING**



DRAWING
TITLE:

TYPICAL SLOPE ROOF (CATHEDRAL) AT EAVE

DRAWING NO.:

Detail 09


SCALE: 3" = 1'-0"

DATE: JUNE 2020

June 11 2020 4:38 PM

* For thermal performance of ROCKWOOL™ products, please refer to ROCKWOOL™ technical data sheets

** Interior vapor control for cold climates shown. For further climate zone specific considerations for thermal, air and vapor control methodologies and requirements, please contact ROCKWOOL™ Building Science.

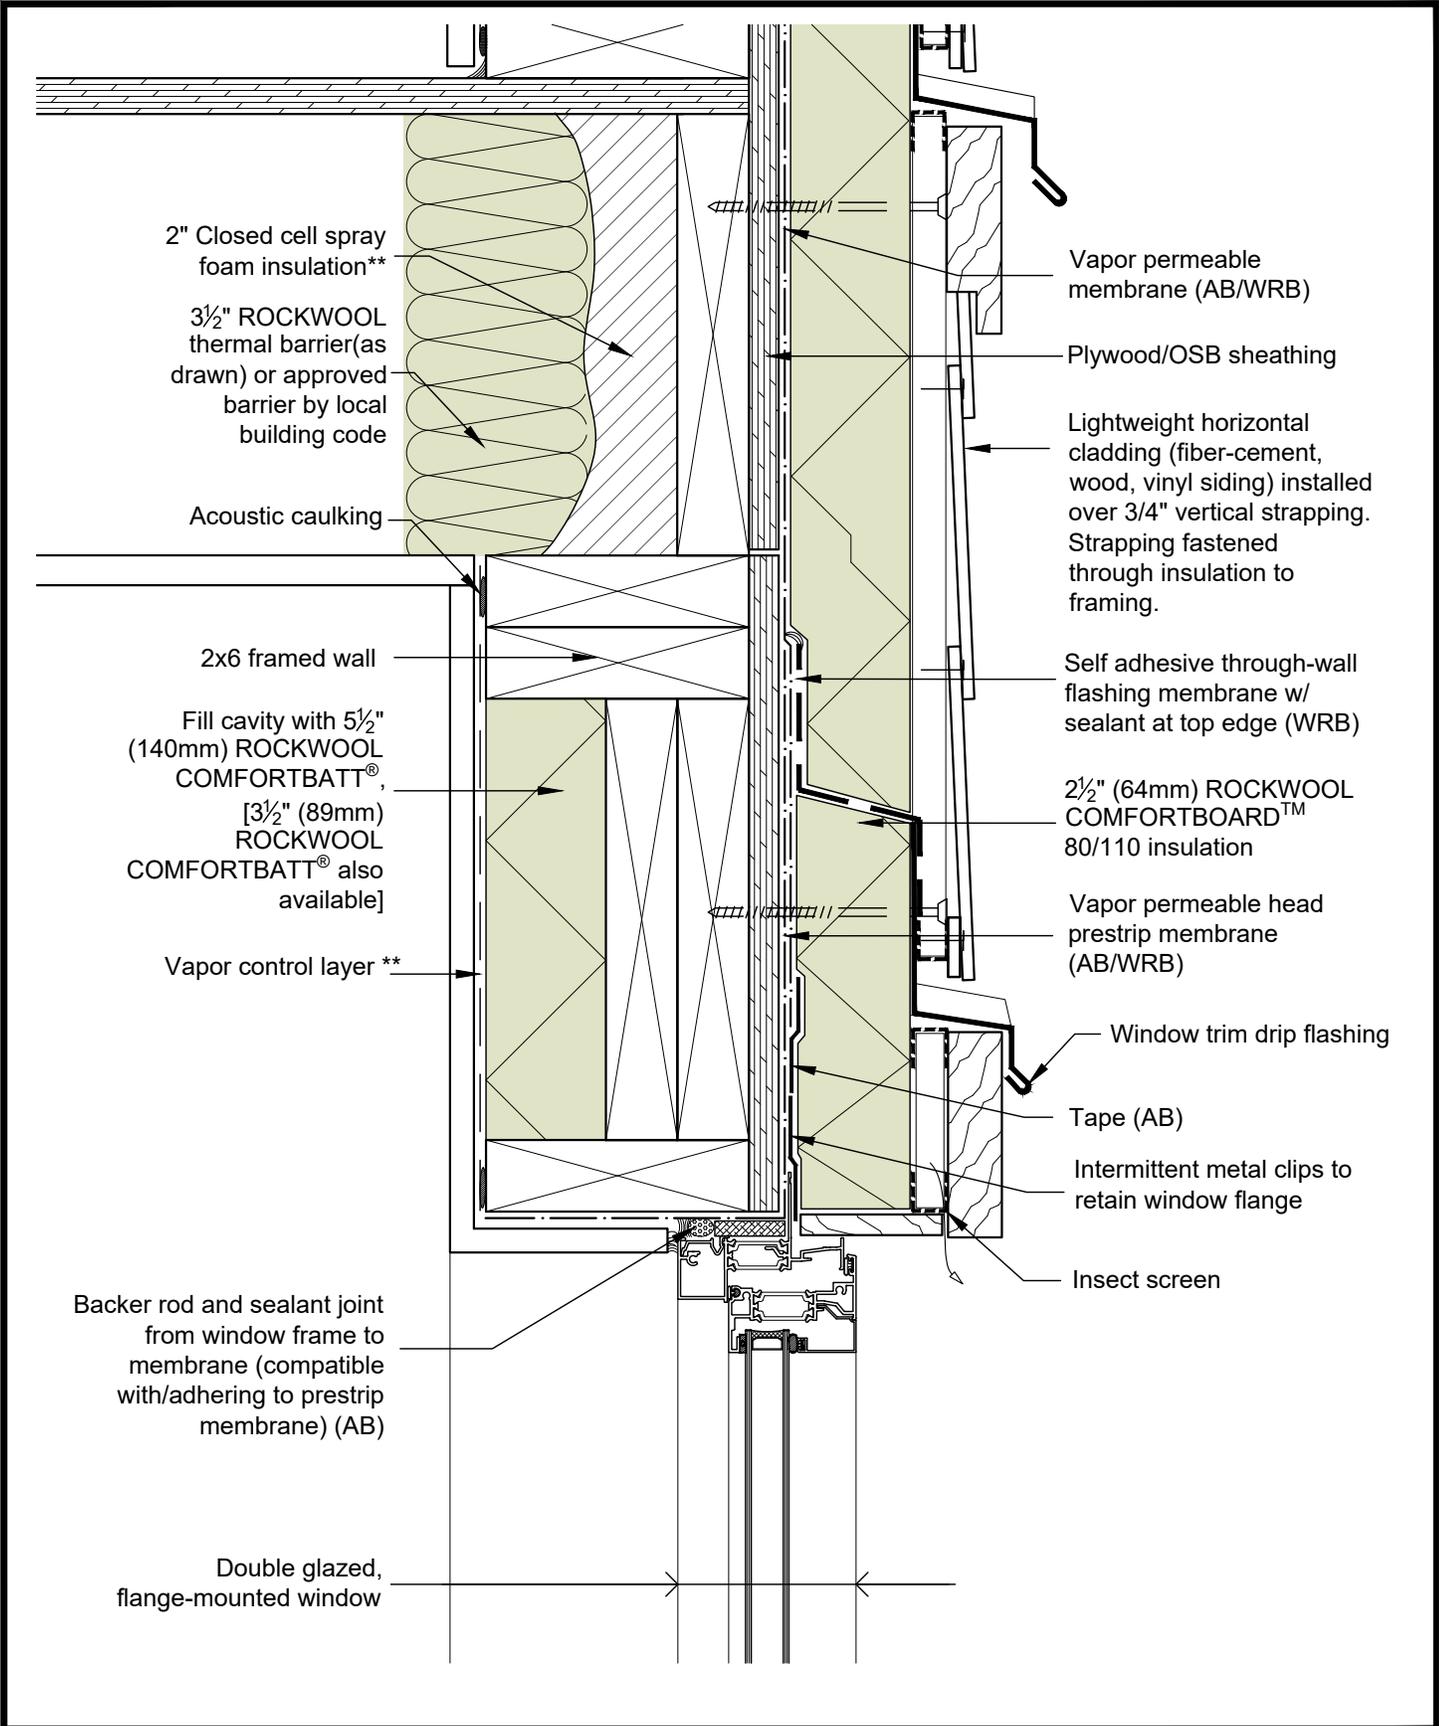

**WOOD FRAME CONSTRUCTION UP TO 4 STOREYS
- LIGHTWEIGHT HORIZONTAL CLADDING**



DRAWING
TITLE:

TYPICAL FLANGE-MOUNTED WINDOW HEAD

DRAWING NO.:

Detail 10


SCALE: 3" = 1'-0"

DATE: JUNE 2020

June 11 2020 4:38 PM

* For thermal performance of ROCKWOOL™ products, please refer to ROCKWOOL™ technical data sheets

** Interior vapor control for cold climates shown. For further climate zone specific considerations for thermal, air and vapor control methodologies and requirements, please contact ROCKWOOL™ Building Science.

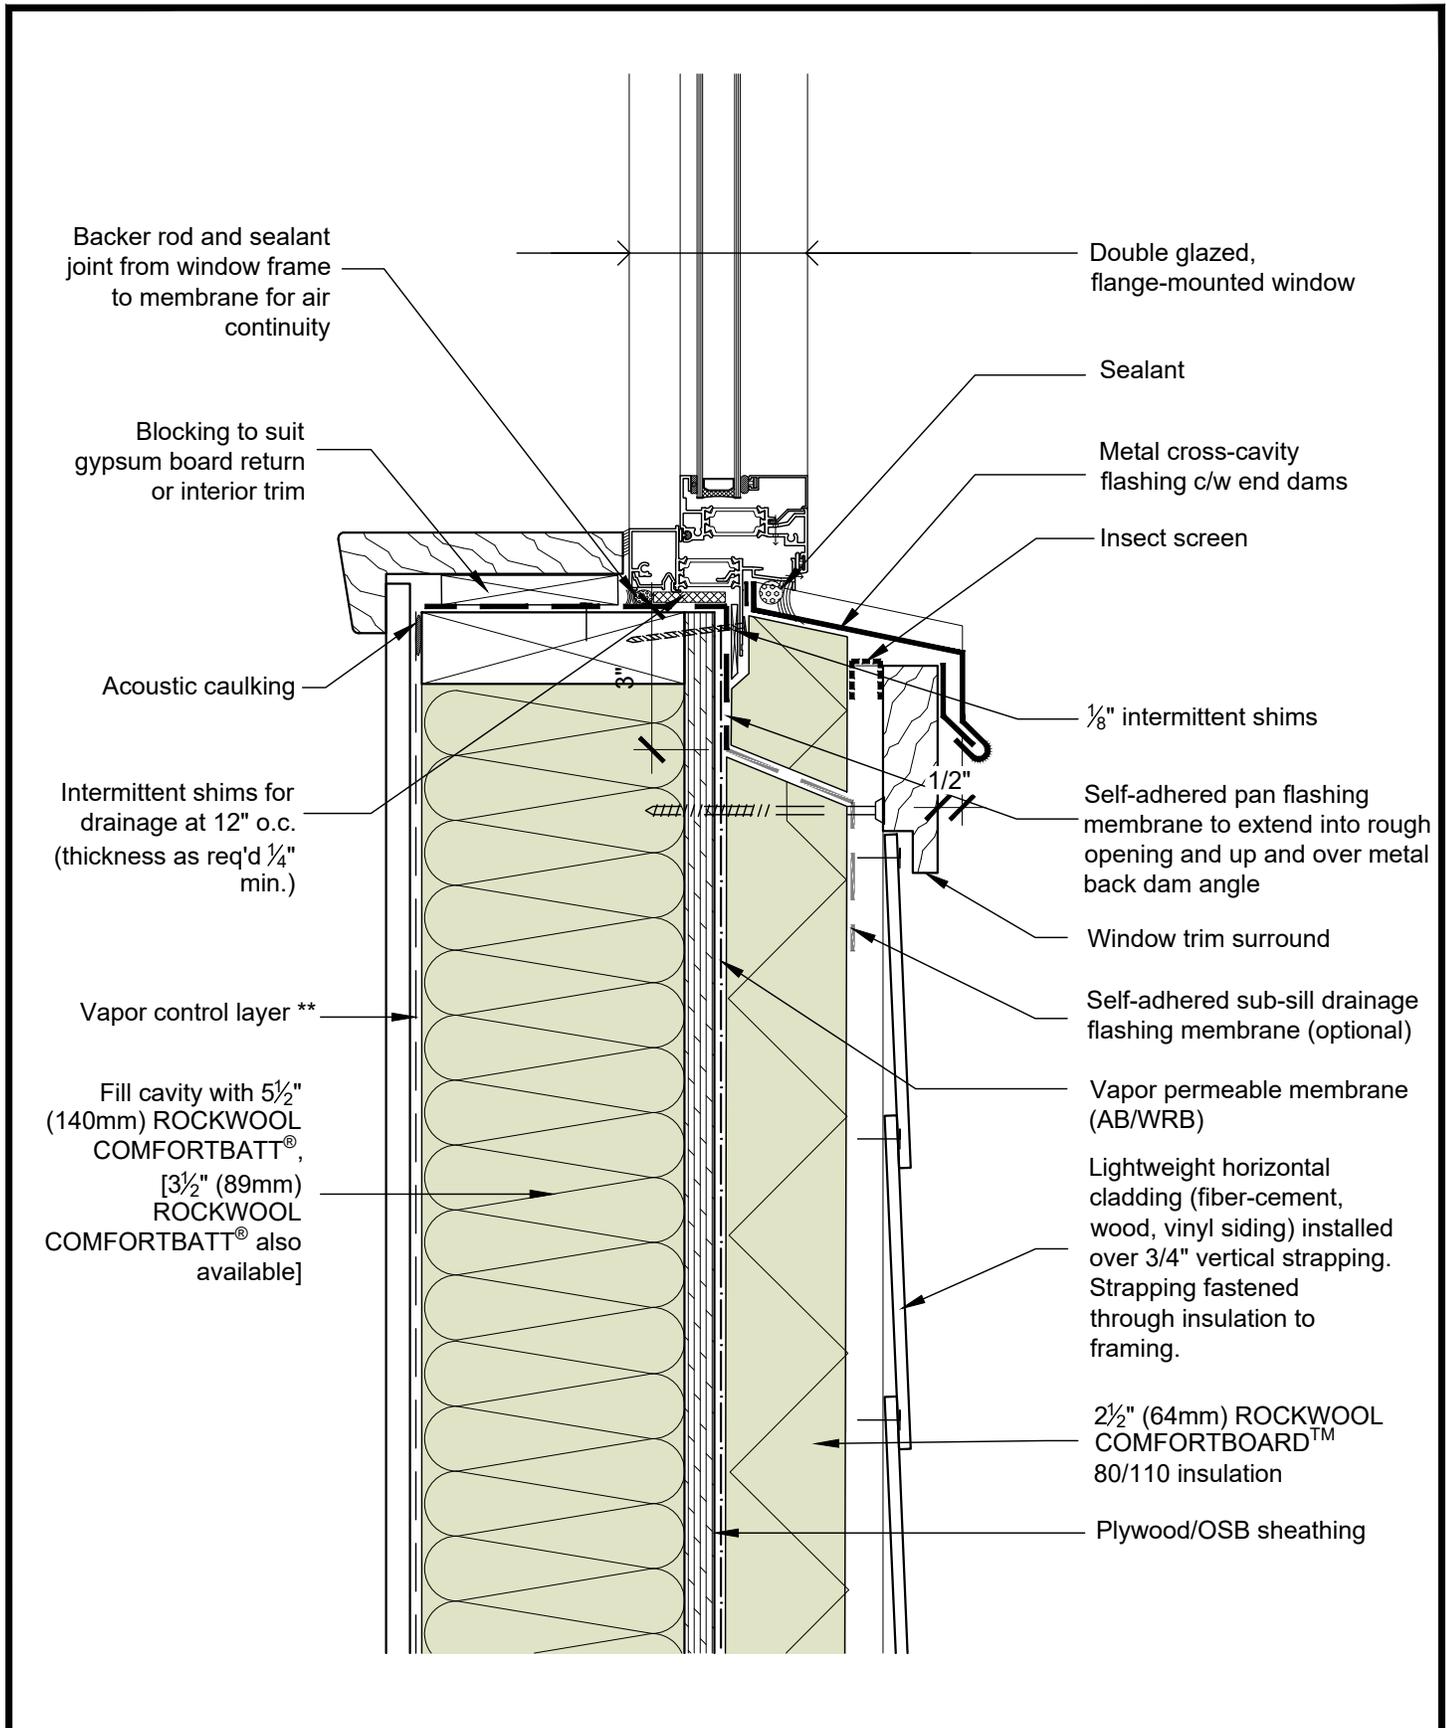

**WOOD FRAME CONSTRUCTION UP TO 4 STOREYS
- LIGHTWEIGHT HORIZONTAL CLADDING**



DRAWING
TITLE:

TYPICAL FLANGE-MOUNTED WINDOW SILL

DRAWING NO.:

Detail 11


SCALE: 3" = 1'-0"

DATE: JUNE 2020

June 11 2020 4:38 PM

* For thermal performance of ROCKWOOL™ products, please refer to ROCKWOOL™ technical data sheets

** Interior vapor control for cold climates shown. For further climate zone specific considerations for thermal, air and vapor control methodologies and requirements, please contact ROCKWOOL™ Building Science.

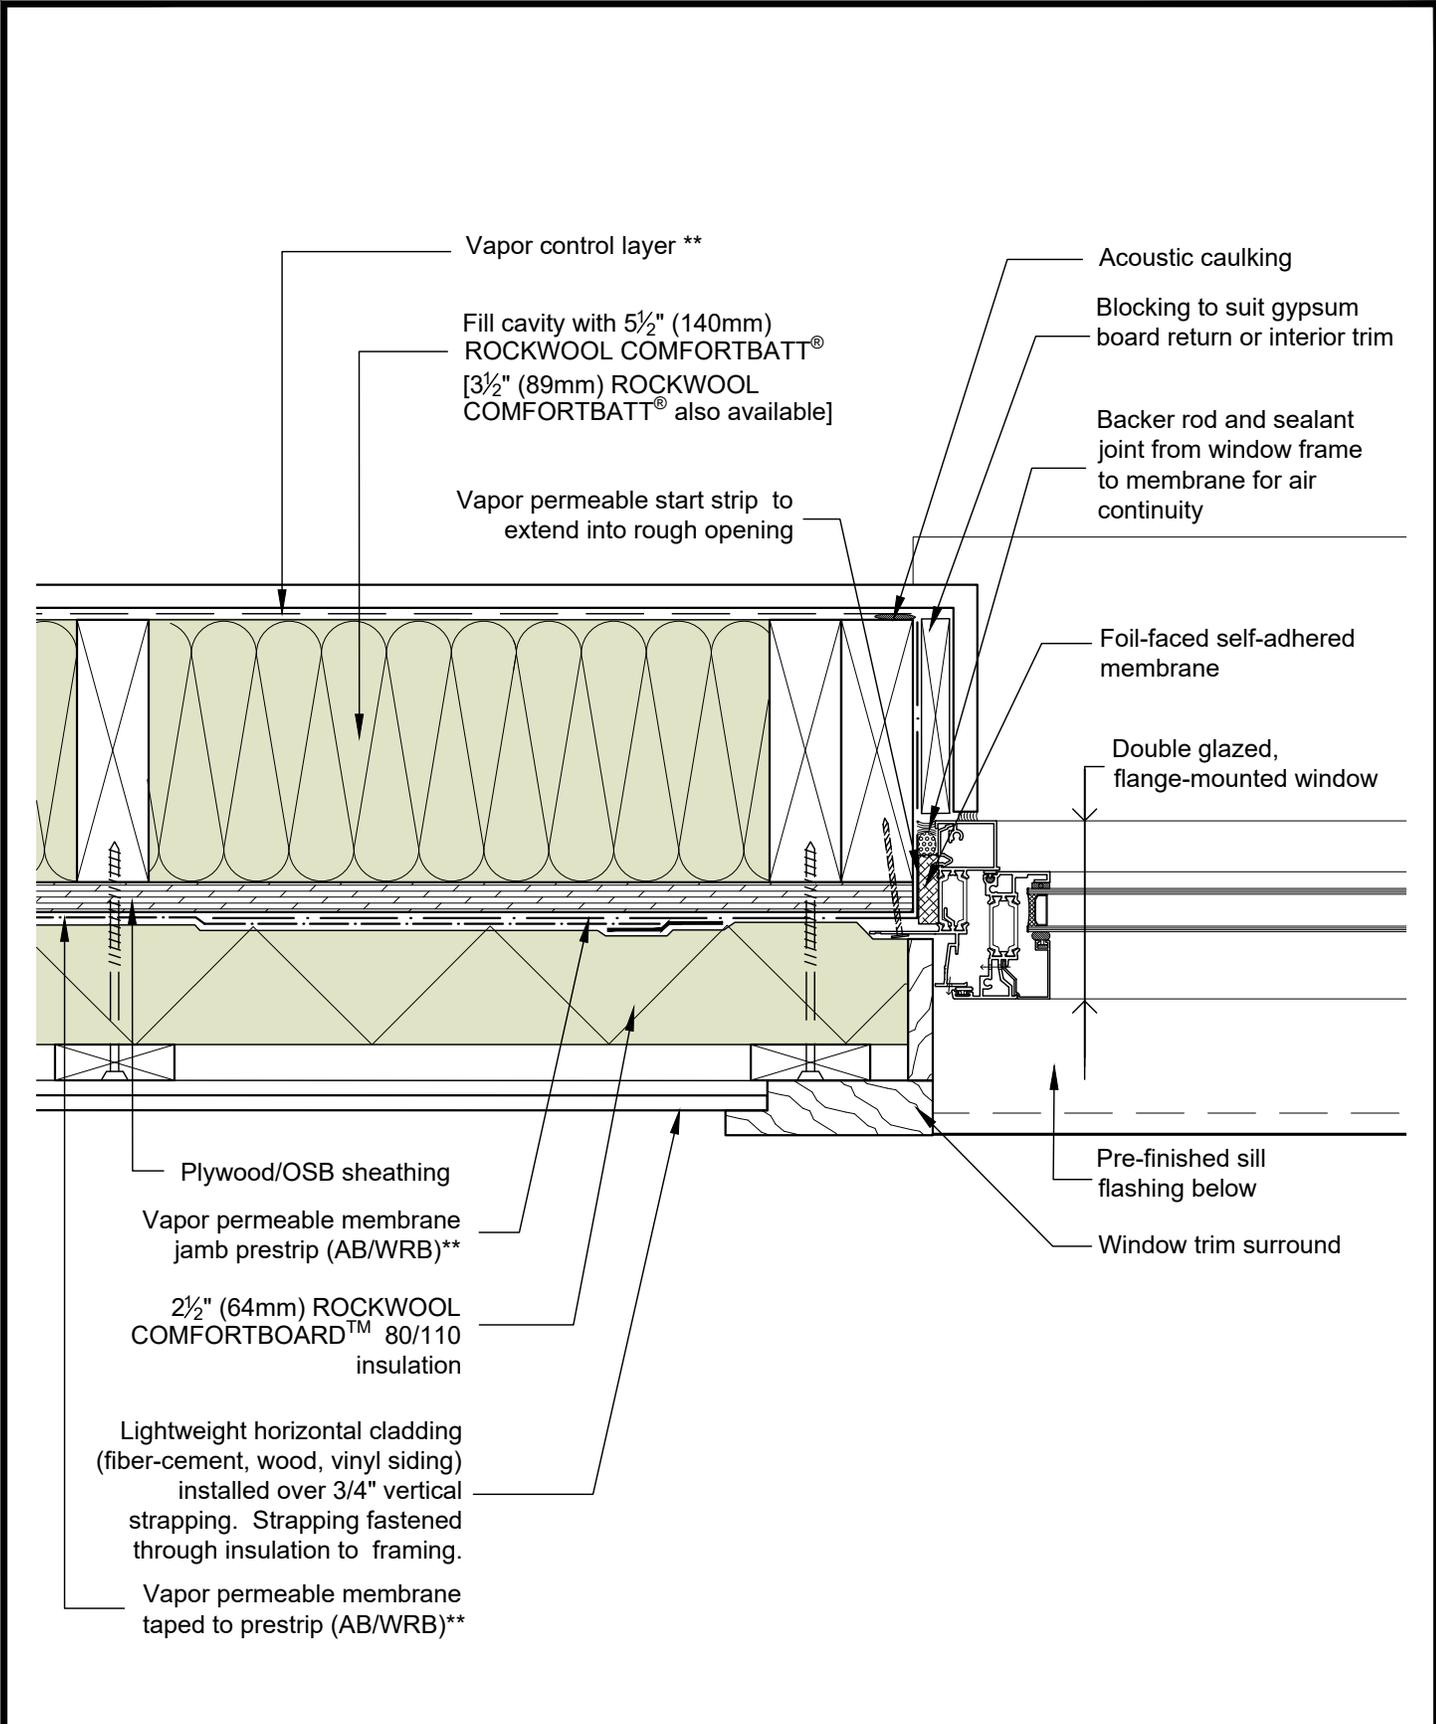

**WOOD FRAME CONSTRUCTION UP TO 4 STOREYS
- LIGHTWEIGHT HORIZONTAL CLADDING**



DRAWING
TITLE:

TYPICAL FLANGE-MOUNTED WINDOW JAMB

DRAWING NO.:

Detail 12


SCALE: 3" = 1'-0"

DATE: JUNE 2020

June 11 2020 4:38 PM

* For thermal performance of ROCKWOOL™ products, please refer to ROCKWOOL™ technical data sheets

** Interior vapor control for cold climates shown. For further climate zone specific considerations for thermal, air and vapor control methodologies and requirements, please contact ROCKWOOL™ Building Science.

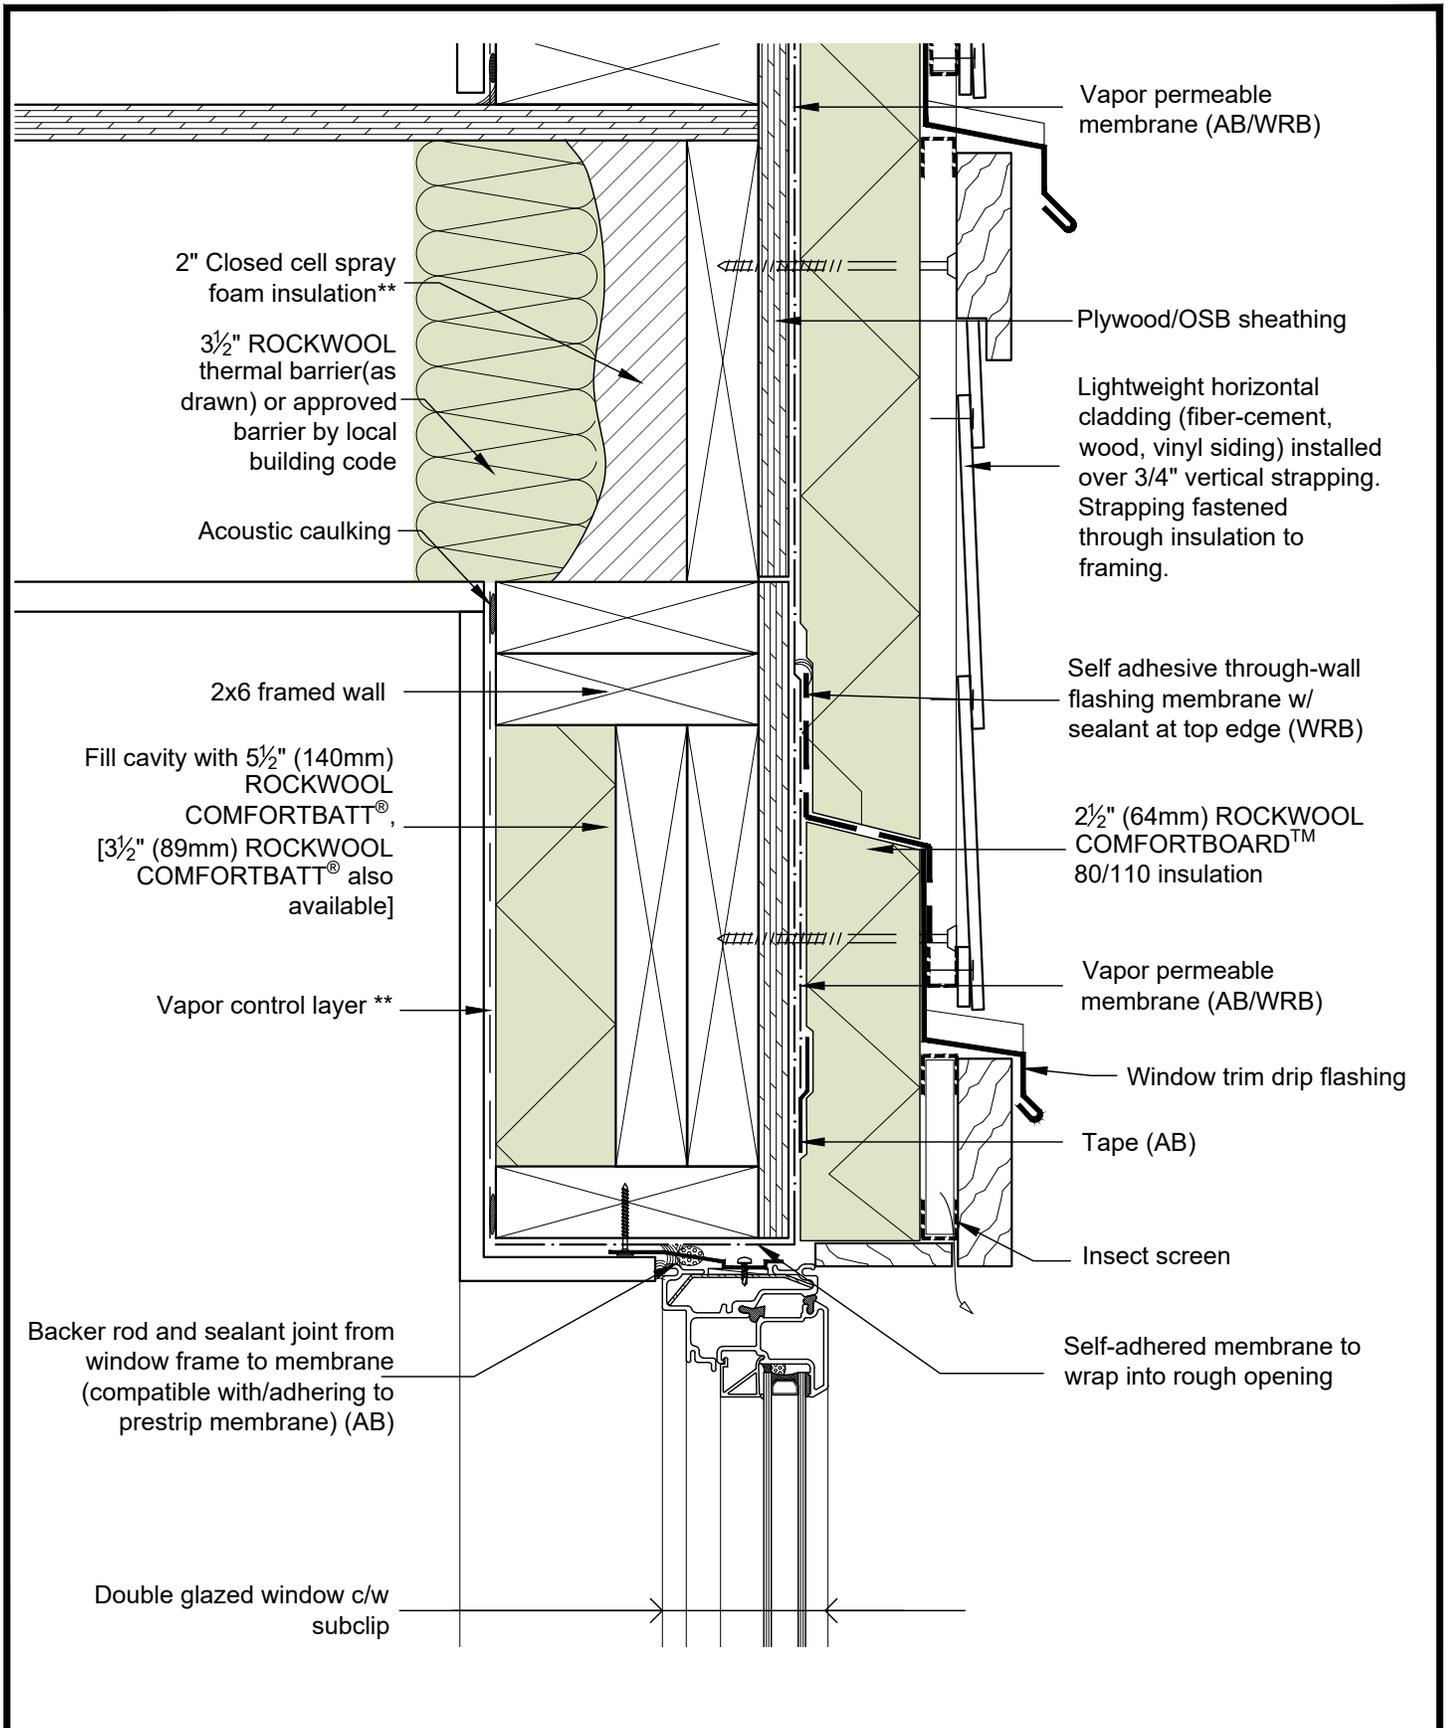

**WOOD FRAME CONSTRUCTION UP TO 4 STOREYS
- LIGHTWEIGHT HORIZONTAL CLADDING**



DRAWING
TITLE:

TYPICAL FLANGELESS WINDOW HEAD

DRAWING NO.:

Detail 13

SCALE: 3" = 1'-0"

DATE: JUNE 2020

June 11 2020 4:38 PM

* For thermal performance of ROCKWOOL™ products, please refer to ROCKWOOL™ technical data sheets

** Interior vapor control for cold climates shown. For further climate zone specific considerations for thermal, air and vapor control methodologies and requirements, please contact ROCKWOOL™ Building Science.

Sealant joint from window frame to membrane/angle for air continuity

Continuous metal back dam angle

Blocking to suit gypsum board return or interior trim

Acoustic caulking

Intermittent shims for drainage at 12" o.c. (thickness as req'd 1/4" min.)

Vapor control layer **

Fill cavity with 5 1/2" (140mm) ROCKWOOL COMFORTBATT® [3 1/2" (89mm) ROCKWOOL COMFORTBATT® also available]

Double glazed window c/w subclip

Sealant

Metal cross-cavity flashing c/w end dams

Insect screen

Self-adhered pan flashing membrane to extend into rough opening and up and over metal back dam angle

Window trim surround

Self-adhered sub-sill drainage flashing membrane (optional)

Vapor permeable membrane (AB/WRB)**

Lightweight horizontal cladding (fiber-cement, wood, vinyl siding) installed over 3/4" vertical strapping. Strapping fastened through insulation to framing.

2 1/2" (64mm) ROCKWOOL COMFORTBOARD™ 80/110 insulation

Plywood/OSB sheathing

WOOD FRAME CONSTRUCTION UP TO 4 STOREYS - LIGHTWEIGHT HORIZONTAL CLADDING



DRAWING
TITLE:

TYPICAL FLANGELESS WINDOW SILL

DRAWING NO.:


Detail 14

SCALE: 3" = 1'-0"

DATE: JUNE 2020

* For thermal performance of ROCKWOOL™ products, please refer to ROCKWOOL™ technical data sheets

** Interior vapor control for cold climates shown. For further climate zone specific considerations for thermal, air and vapor control methodologies and requirements, please contact ROCKWOOL™ Building Science.

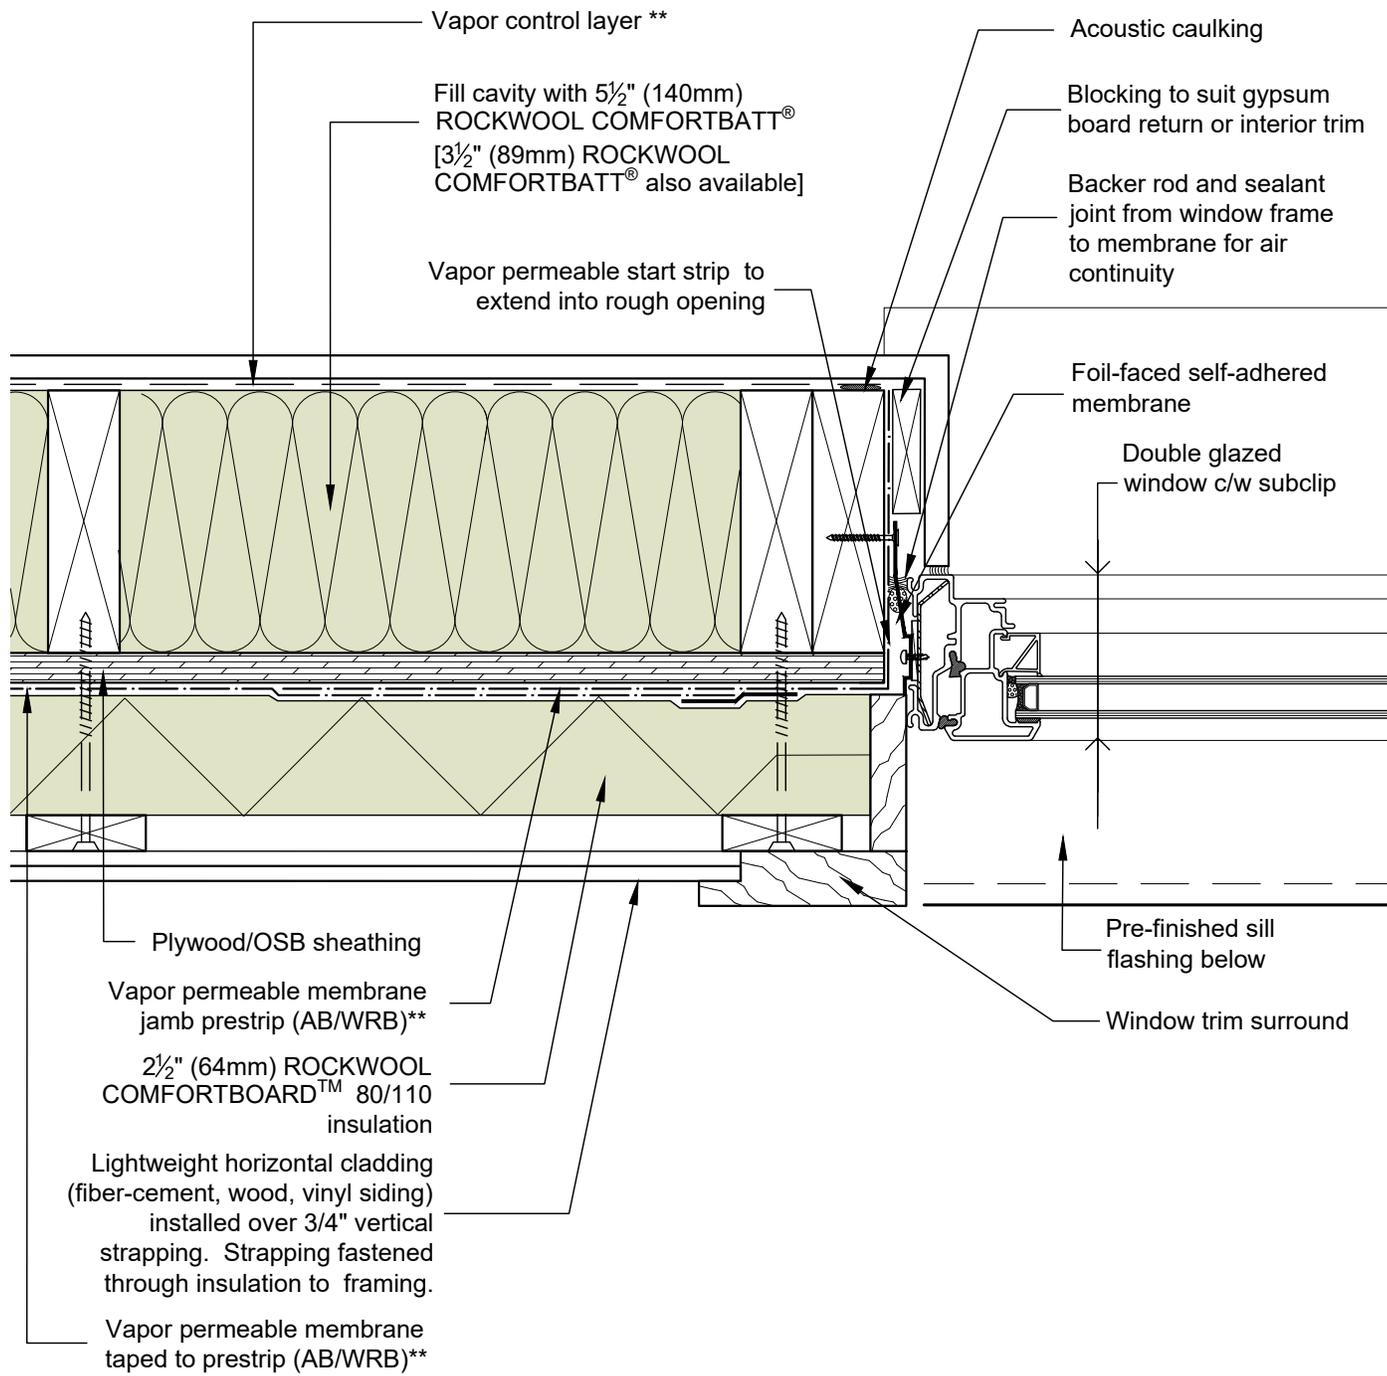

**WOOD FRAME CONSTRUCTION UP TO 4 STOREYS
- LIGHTWEIGHT HORIZONTAL CLADDING**



DRAWING
TITLE:

TYPICAL FLANGELESS WINDOW JAMB

DRAWING NO.:

SCALE: 3" = 1'-0"

Detail 15

DATE: JUNE 2020

June 11 2020 4:38 PM

* For thermal performance of ROCKWOOL™ products, please refer to ROCKWOOL™ technical data sheets

** Interior vapor control for cold climates shown. For further climate zone specific considerations for thermal, air and vapor control methodologies and requirements, please contact ROCKWOOL™ Building Science.